


**SITE LOCATION PLAN
SCALE 1:1250**

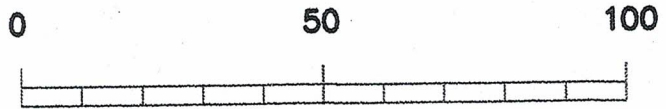

SCALE BAR (M) 1:1250