


LOCATION PLAN - NOT TO SCALE

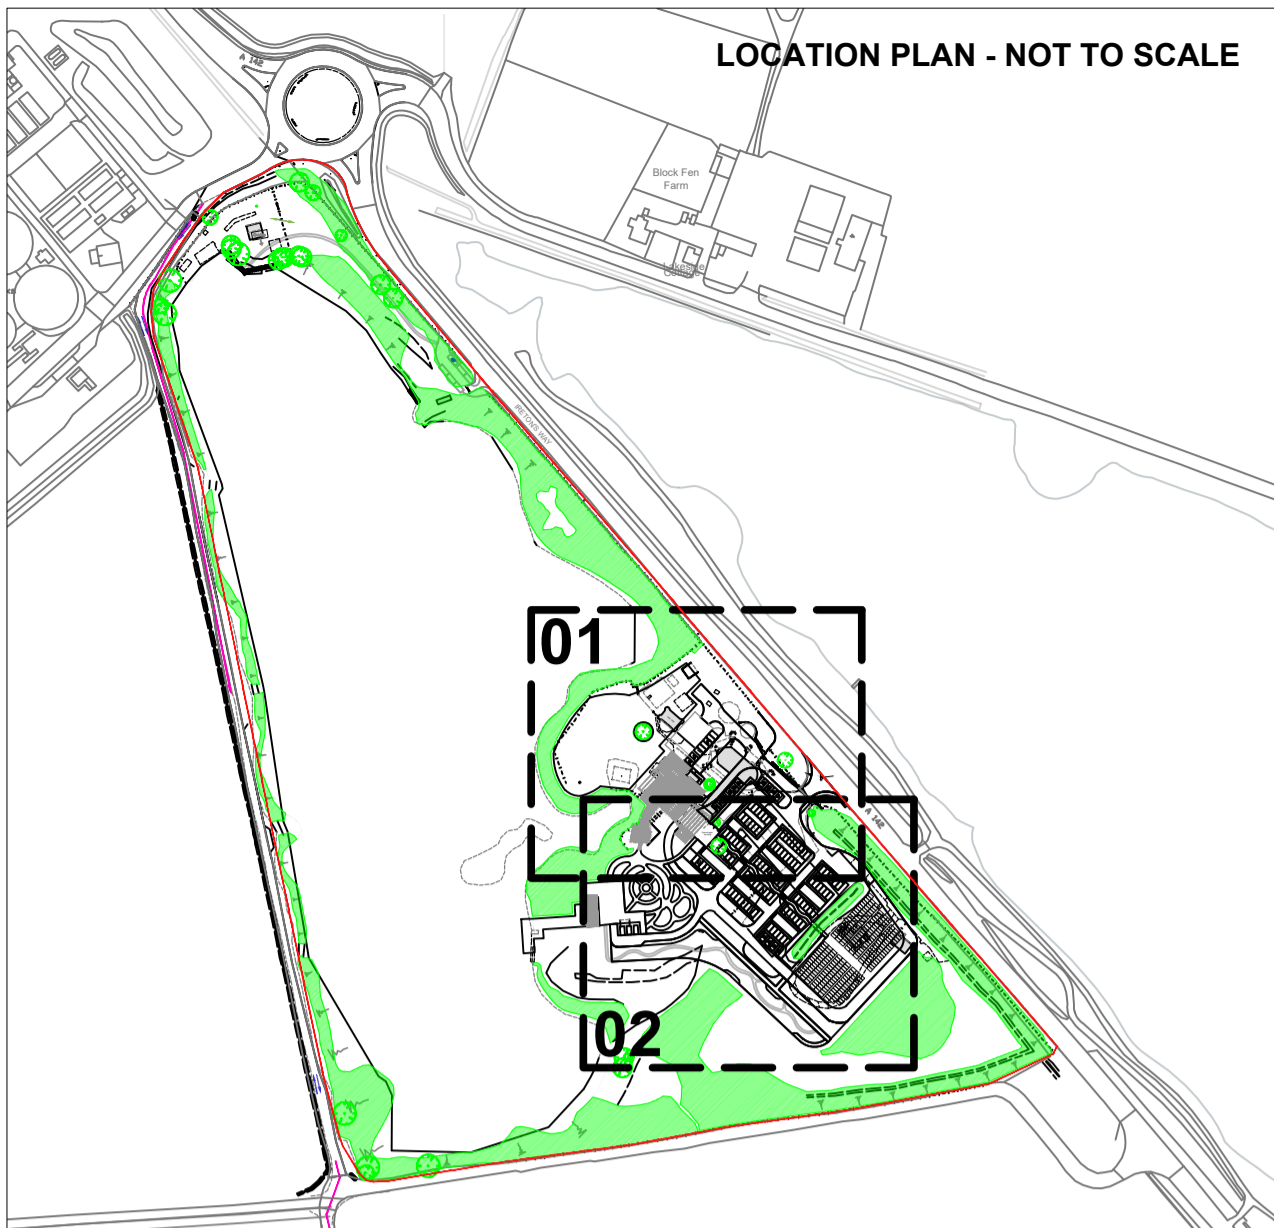

LEGEND


- Application boundary
- Existing trees to be retained
- Existing vegetation group to be retained

- Proposed standard and multi stem trees
- Proposed pleached trees (hornbeam - Carpinus betulus)
- Proposed medium scale ornamental planting
- Proposed small scale ornamental planting
- Proposed Prairie style planting with topiary
- Transitional planting, natural style
- Naturalistic mixed planting
- Proposed turf

- Existing natural open mosaic to be retained
- Seeded wildflower meadow
- New open mosaic habitat

PROPOSED TREES

- Cloud Pruned Carpinus betulus
- Pyrus calleryana "Chanticleer"
- Sorbus aucuparia
- Populus nigra
- Betula pendula
- Carpinus betulus "Fastigiata"
- Acer campestre

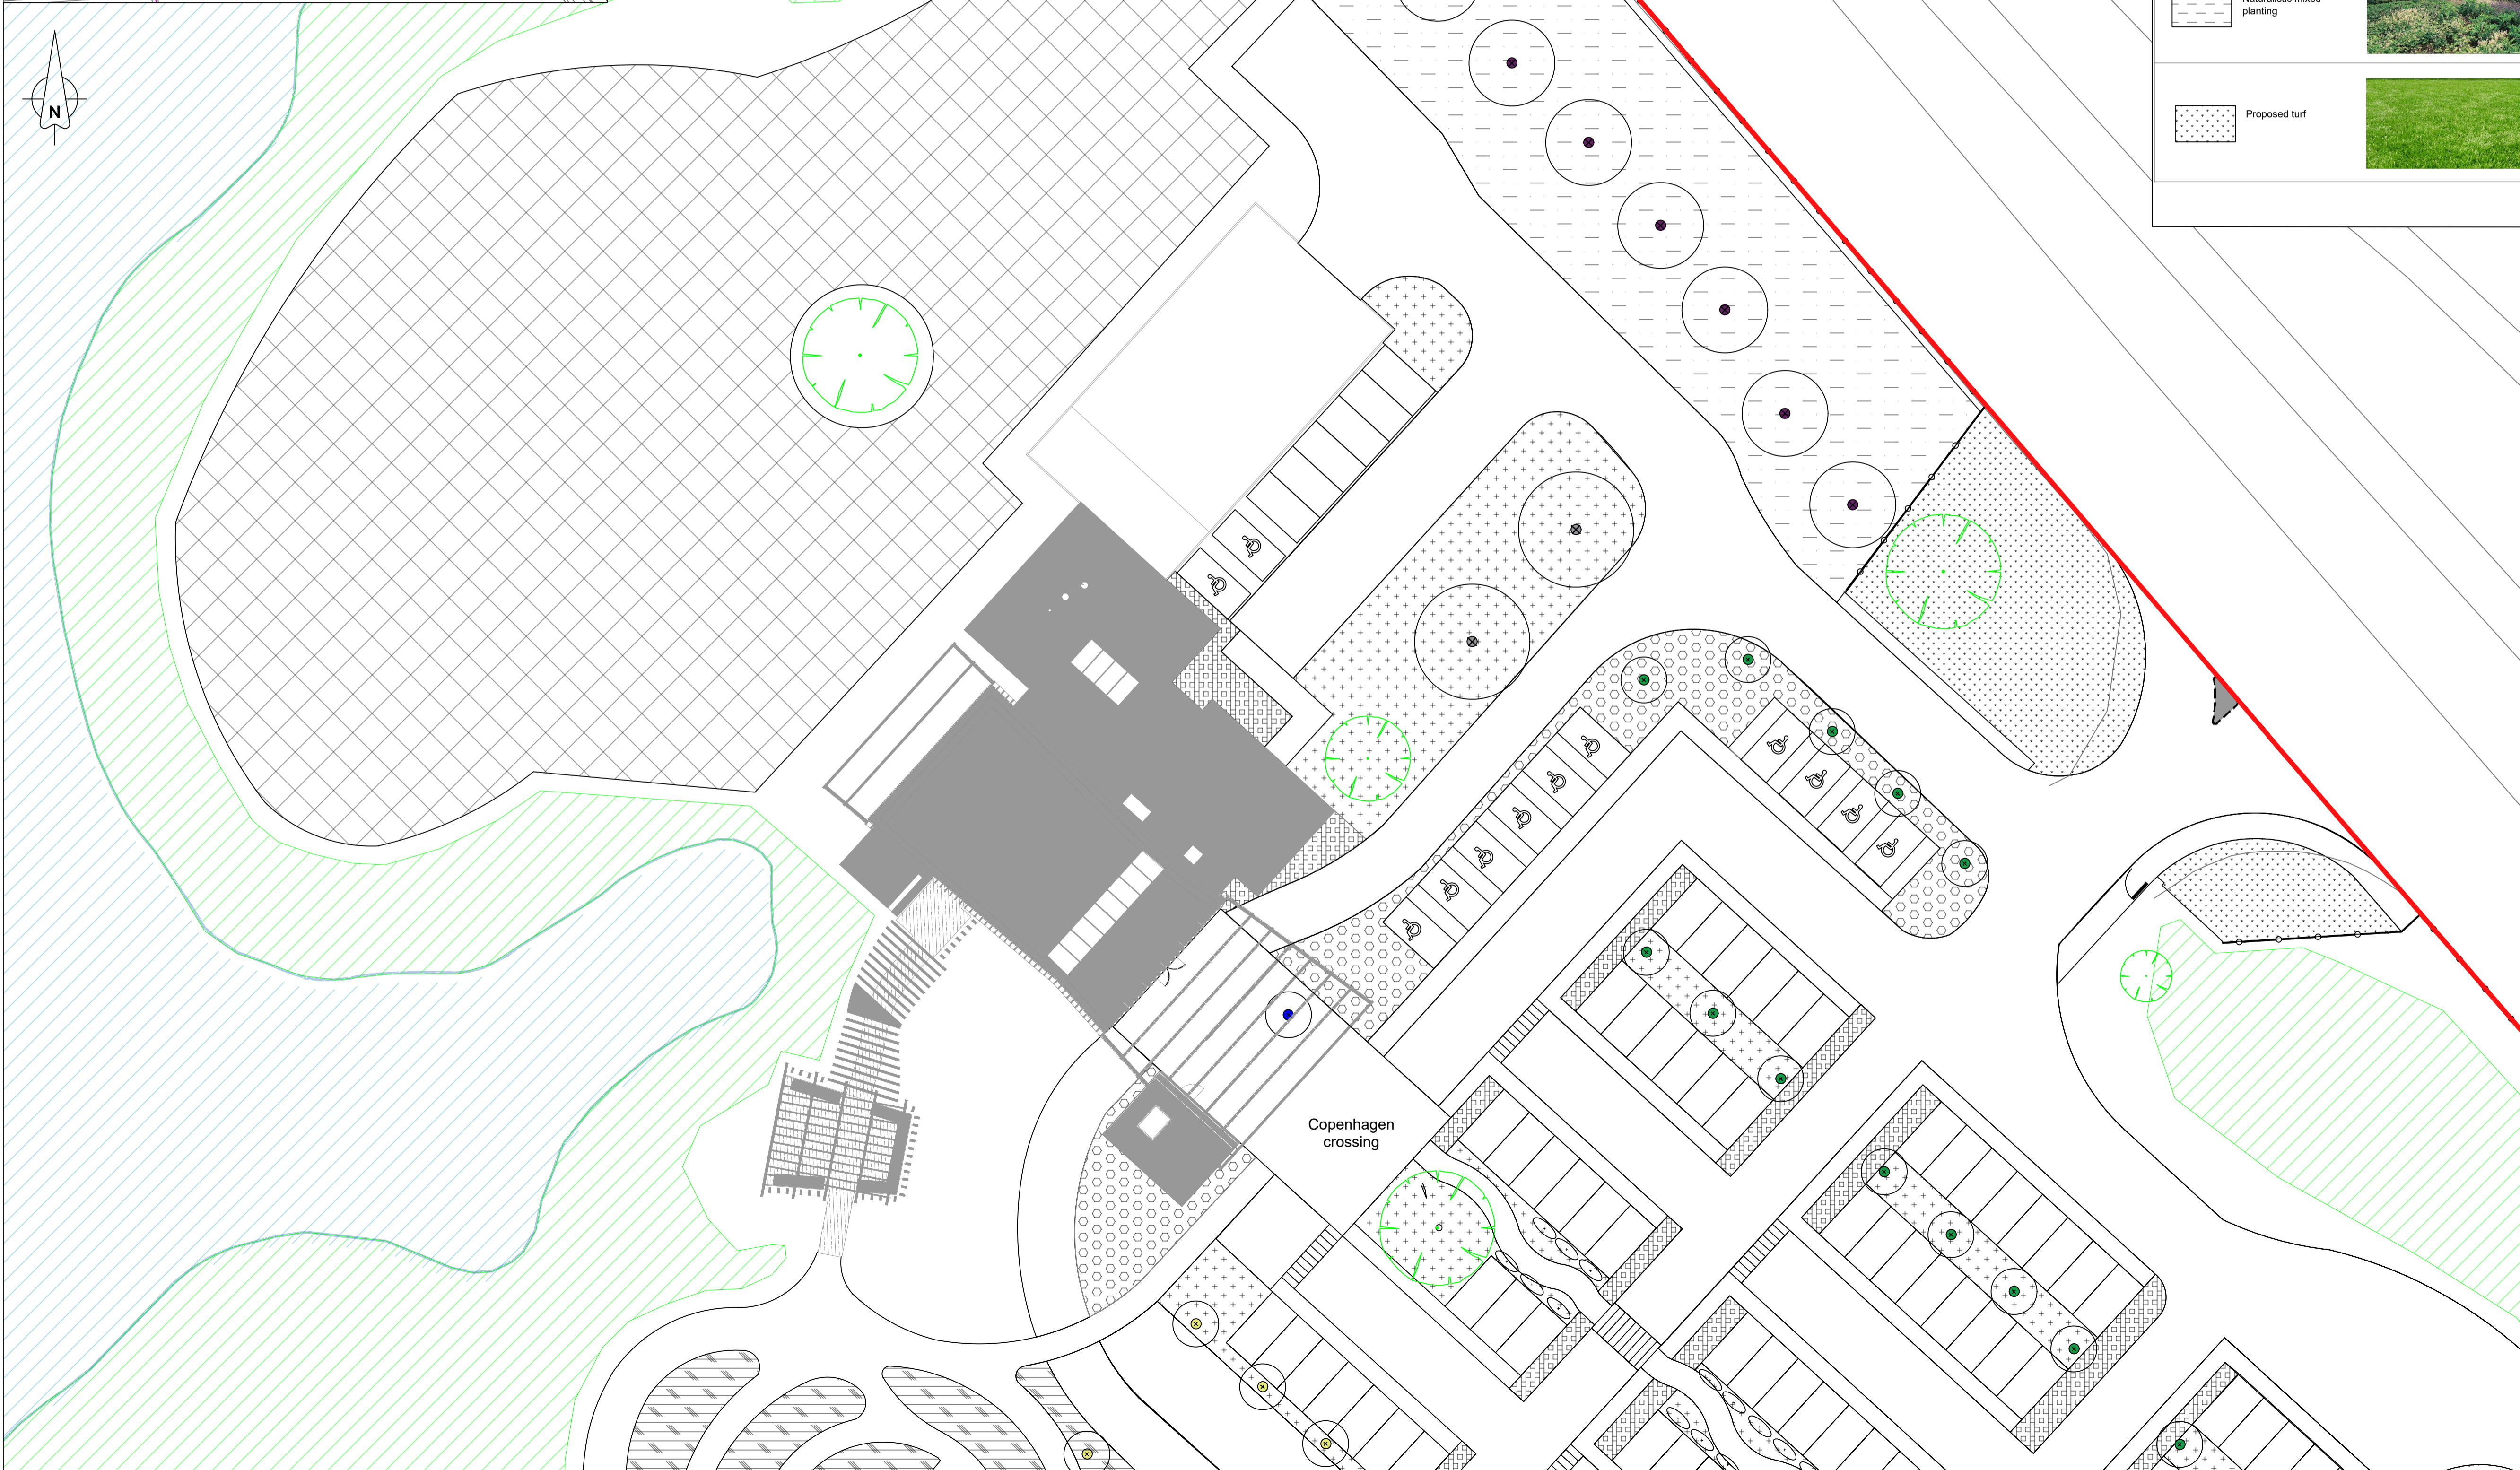

Rev	Date	Description	By
CLIENT			
East Cambridgeshire District Council			
PROJECT			
Former Mepal Outdoor Centre, Chatteris road, Mepal, Ely, Cambridgeshire, CB6 2AZ			
TITLE			
Soft landscape themes plan 1 of 2			
C D S	Cemeteries & Crematoria		
	Parks & Leisure		
	Environmental Solutions		
The CDS Group Building 51, Wrest Park Silsoe, Bedfordshire MK45 4HS		+44 (0)1525 864387 www.thecdsgroup.co.uk	
Drawn by: JM	Approved by: AJ	Drawing Status: ISSUED	
Scale 1:250 @ A1 Sheet 1 of 1		Date: DECEMBER 2020	
Drawing : D200004-CDS-EN-ZZ-DR-L-009			