





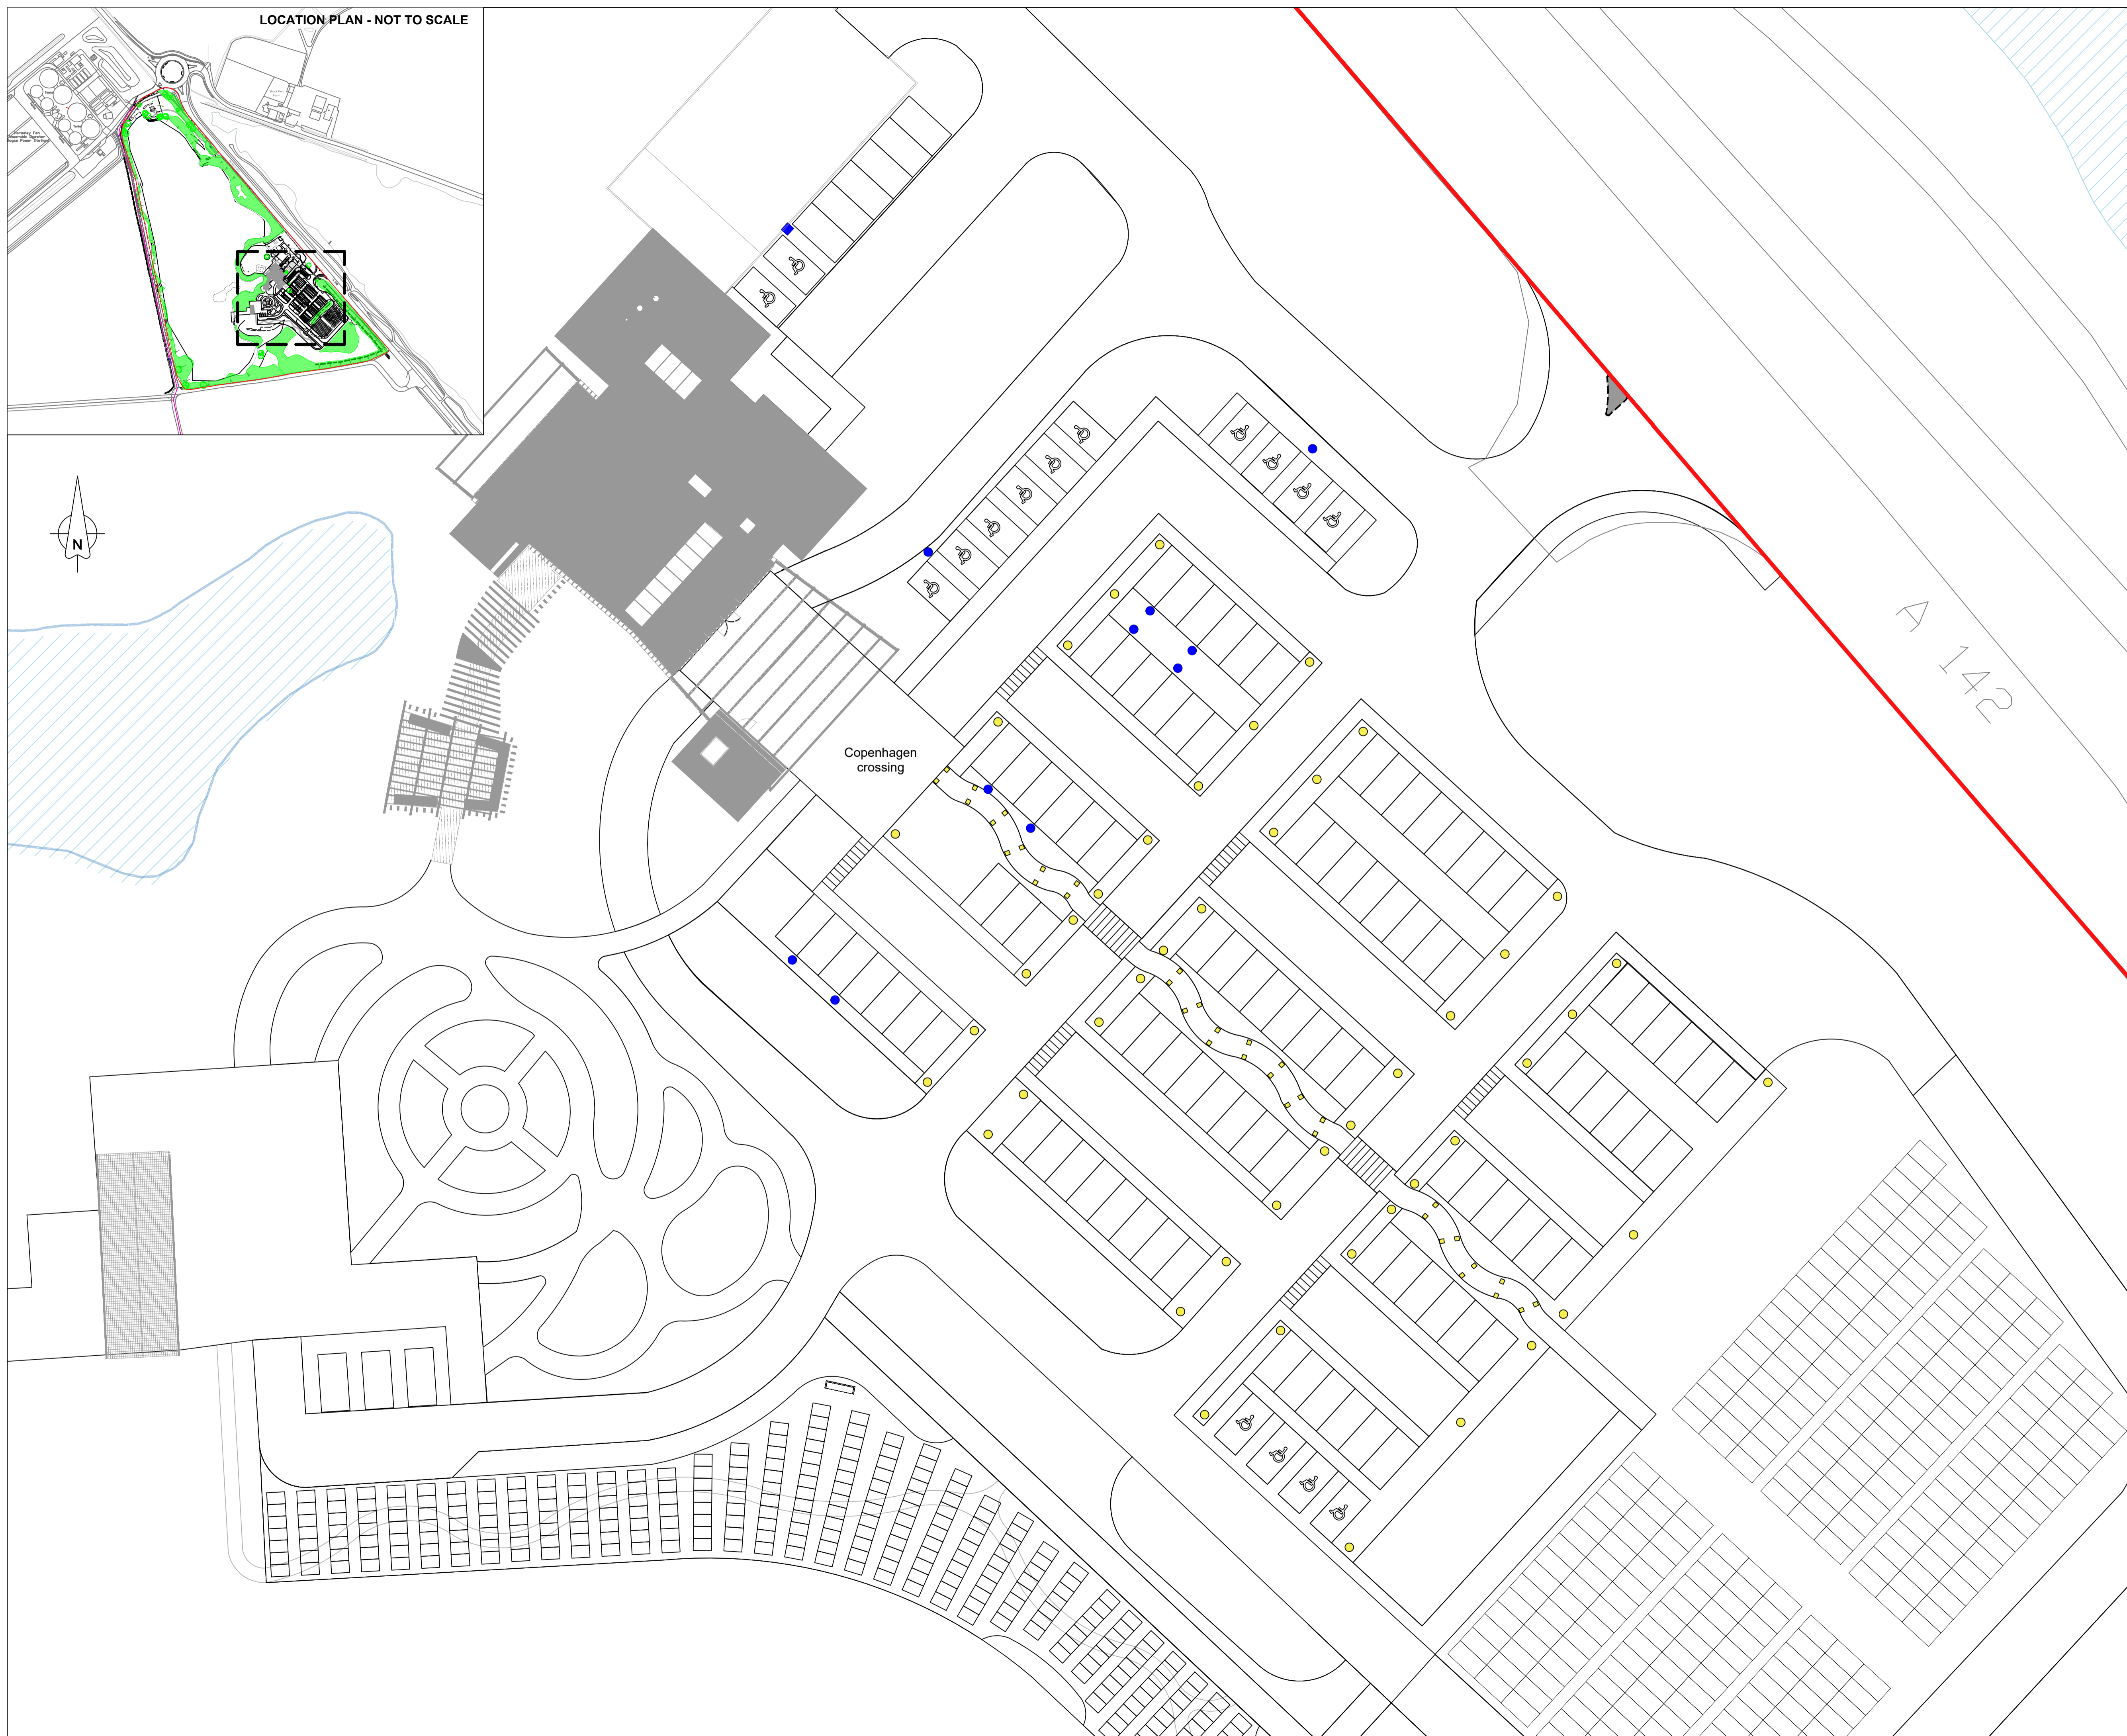


LOCATION PLAN - NOT TO SCALE



- LEGEND**
-  Application boundary
  -  Free standing electric car charger - 20 no.
  -  Wall mounted electric car charger - 2 no.
  -  Low level bollard lighting
  -  Walkover uplights embedded in paving

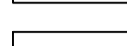All car park lighting to be on a timer to automatically switch off 30 minutes after site closure

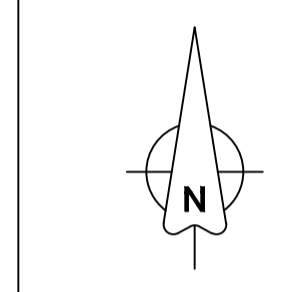

A 142


Copenhagen crossing




| Rev | Date | Description | By |
|-----|------|-------------|----|
|     |      |             |    |

CLIENT  
East Cambridgeshire District Council

PROJECT  
Former Mepal Outdoor Centre, Chatteris road, Mepal, Ely, Cambridgeshire, CB6 2AZ

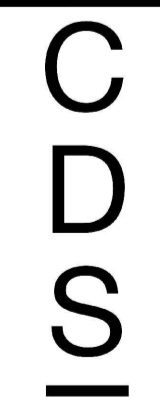TITLE  
Lighting and Electric Car Chargers Plan



-  Cemeteries & Crematoria
-  Parks & Leisure
-  Environmental Solutions

The CDS Group  
Building 51, Wrest Park  
Silsoe, Bedfordshire  
MK45 4HS

+44 (0)1525 864387  
[www.thecdsgroup.co.uk](http://www.thecdsgroup.co.uk)

|                                  |                     |                           |
|----------------------------------|---------------------|---------------------------|
| Drawn by:<br>JM                  | Approved by:<br>AJ  | Drawing Status:<br>ISSUED |
| Scale 1:250 @ A1<br>Sheet 1 of 1 | Date: DECEMBER 2020 |                           |

Drawing : D200004-CDS-EN-ZZ-DR-L-021