


LEGEND

	Application boundary
	Surface Water Sewer
	Foul Water Sewer
	Drainage Channel
	Surface Water Manhole
	Surface Water Inspection Chamber
	Foul Water Manhole
	Foul Water Inspection Chamber
	Surface Water Gully

CESSPIT WITH 59,000 LITRE CAPACITY. ENOUGH FOR EMPTYING AT 14 DAY INTERVALS WITH 1 DAY EMERGENCY STORAGE. INSTALLED WITH CONCRETE SURROUND OF APPROX 12.53m x 3.16m x 3.16m DIMENSIONS TO PREVENT FLOATATION.

CELLULAR STORAGE SOAKAWAY TO BE 50m L x 3m W x 0.4m D

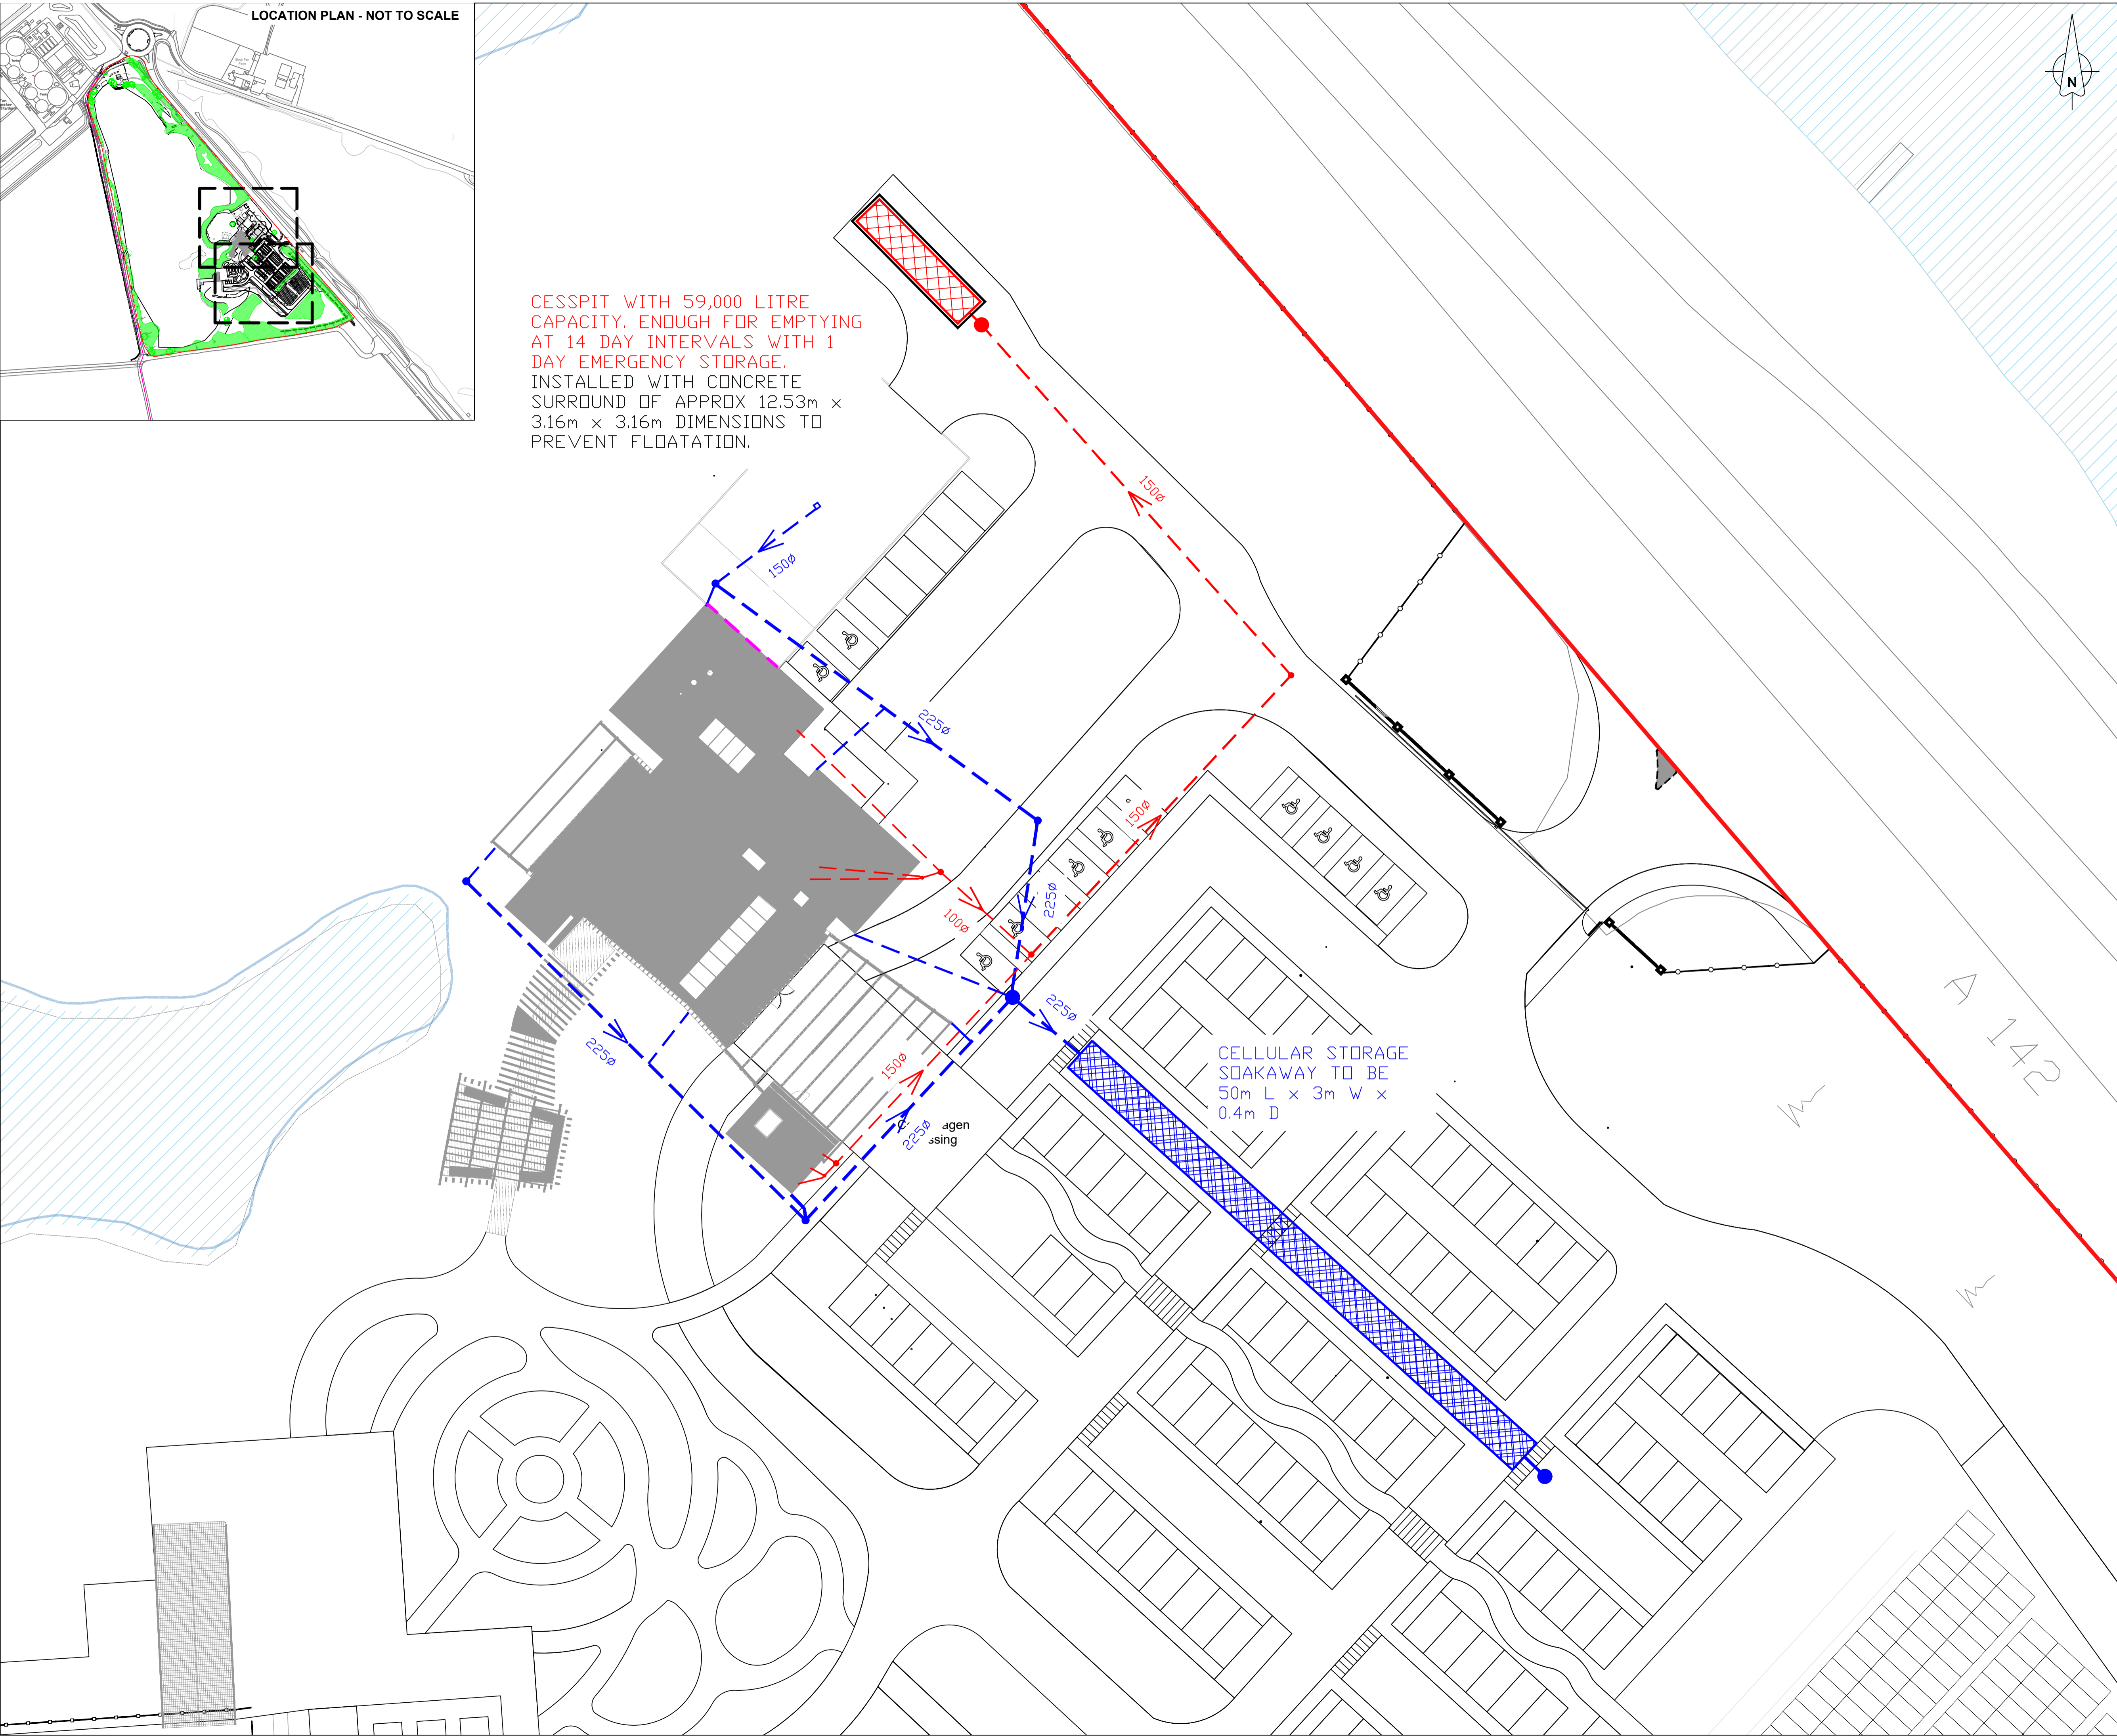

Rev	Date	Description	By
CLIENT			
East Cambridgeshire District Council			
PROJECT			
Former Mepal Outdoor Centre, Chatteris road, Mepal, Ely, Cambridgeshire, CB6 2AZ			
TITLE			
Drainage Strategy Plan			
		Cemeteries & Crematoria	
		Parks & Leisure	
		Environmental Solutions	
The CDS Group Building 51, Wrest Park Silsoe, Bedfordshire MK45 4HS		+44 (0)1525 864387 www.thecdsgroup.co.uk	
Drawn by: PS	Approved by: DK	Drawing Status: ISSUED	
Scale 1:250 @ A1 Sheet 1 of 1		Date: AUGUST 2021	
Drawing : D200004-CDS-EN-ZZ-DR-L-008			