




EXISTING SIDE ELEVATION TO No. 11 (1:100)




EXISTING FRONT ELEVATION (1:100)



EXISTING REAR ELEVATION (1:100)

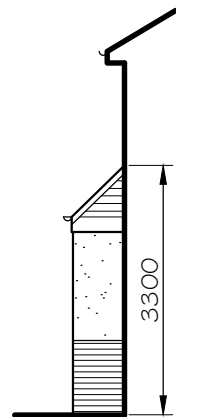

EXISTING SIDE ELEVATION TO No 15 (1:100)

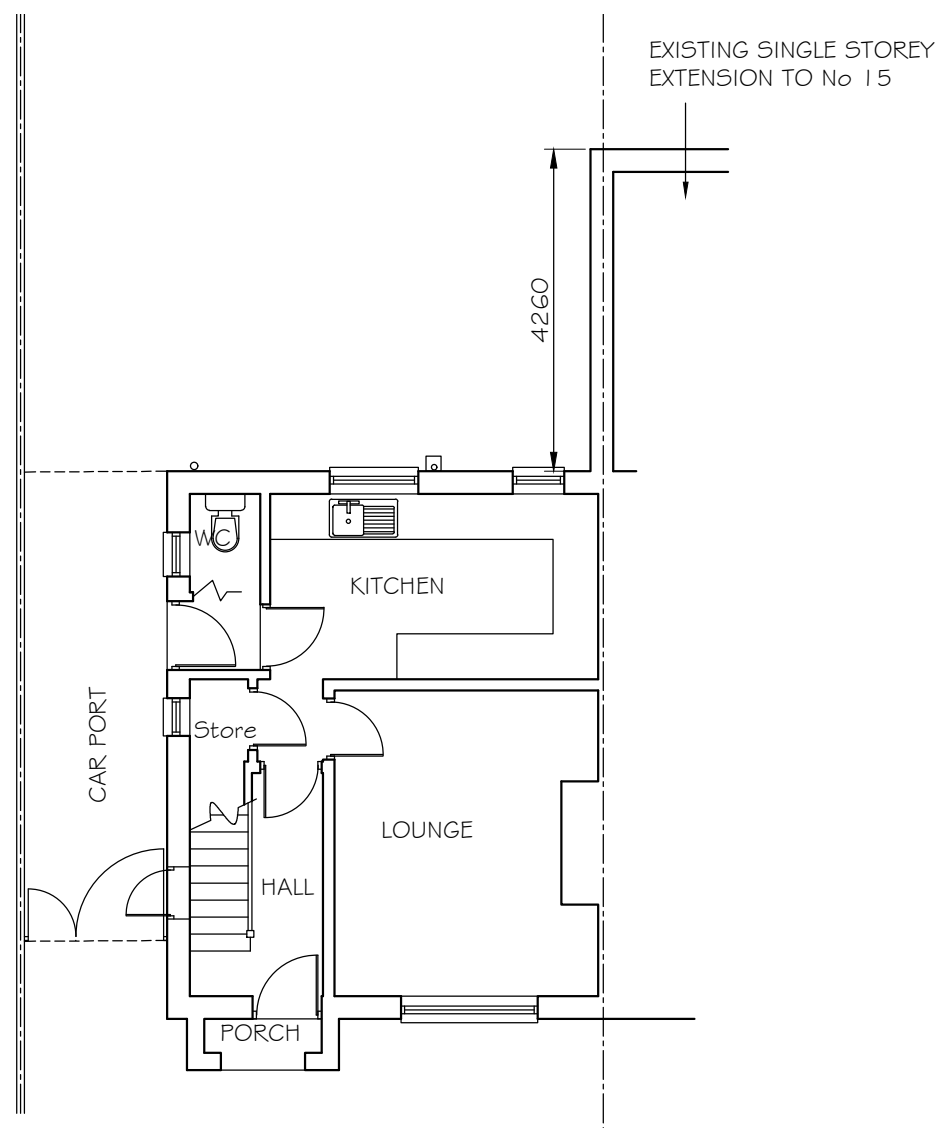

EXISTING GROUND FLOOR PLAN (1:100)

SCALE IN METRES 1:100



Project	PROPOSED SINGLE STOREY EXTENSION TO REAR & FRONT 13 GRANTHAM ROAD SOUTHPORT	Scale	1:100 @ A3
Plan	EXISTING PLANS	Date	JULY 2021
		Dwg.No	CN2021/P03