




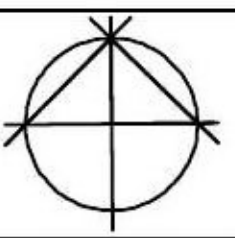
First Floor

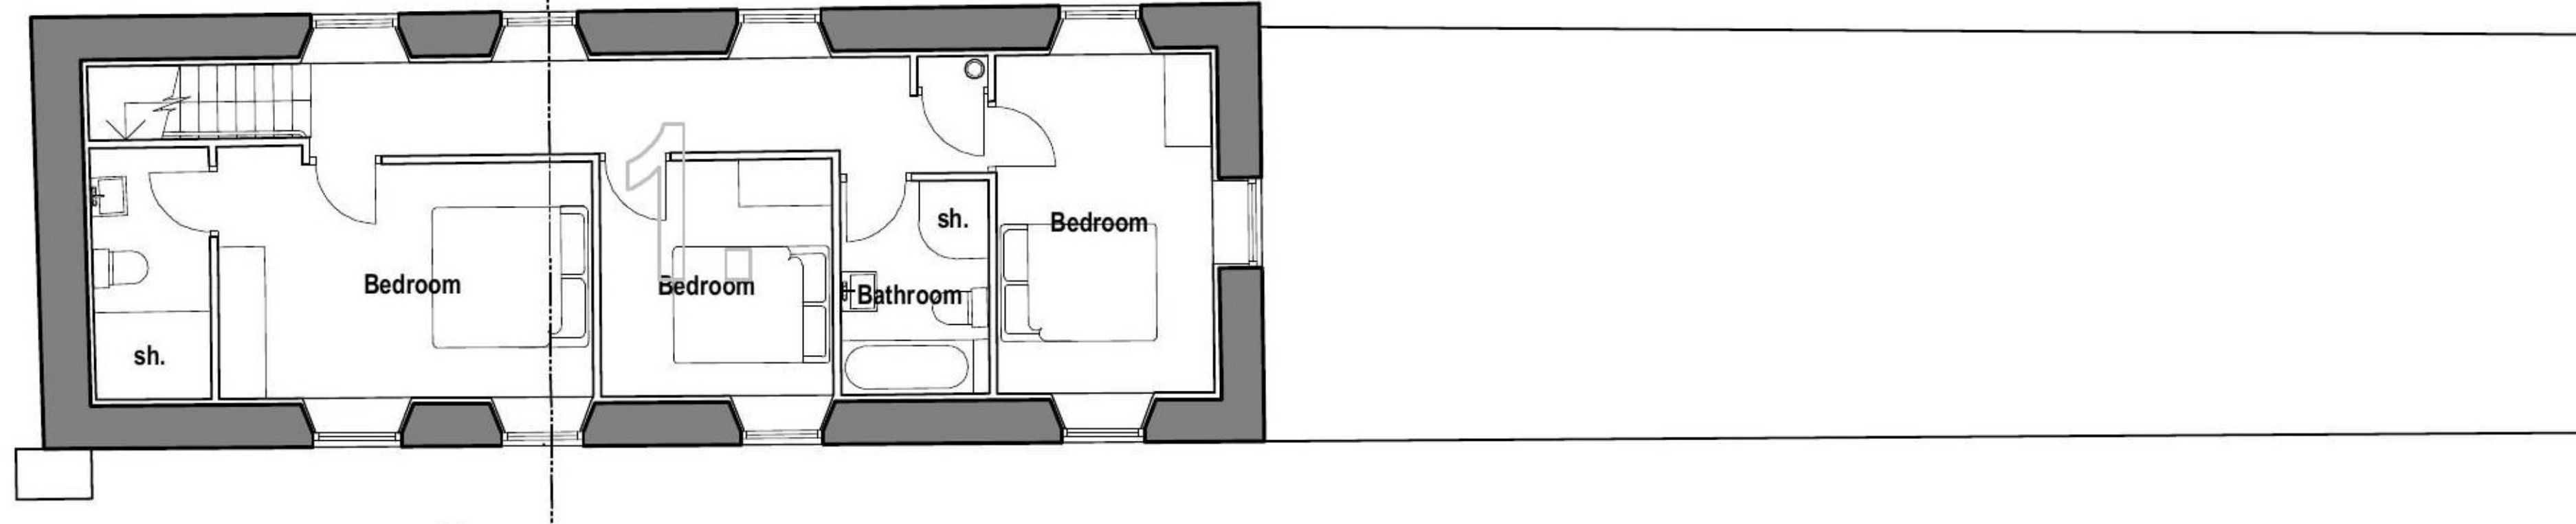

Floor Areas - GIA (exc. Stores)		
Unit no.	sqm	sqft
1	167.77	1,805
2	194.19	2,089
3	188.58	2,029
4	151.07	1,626
	701.49	7,549

Ground Floor

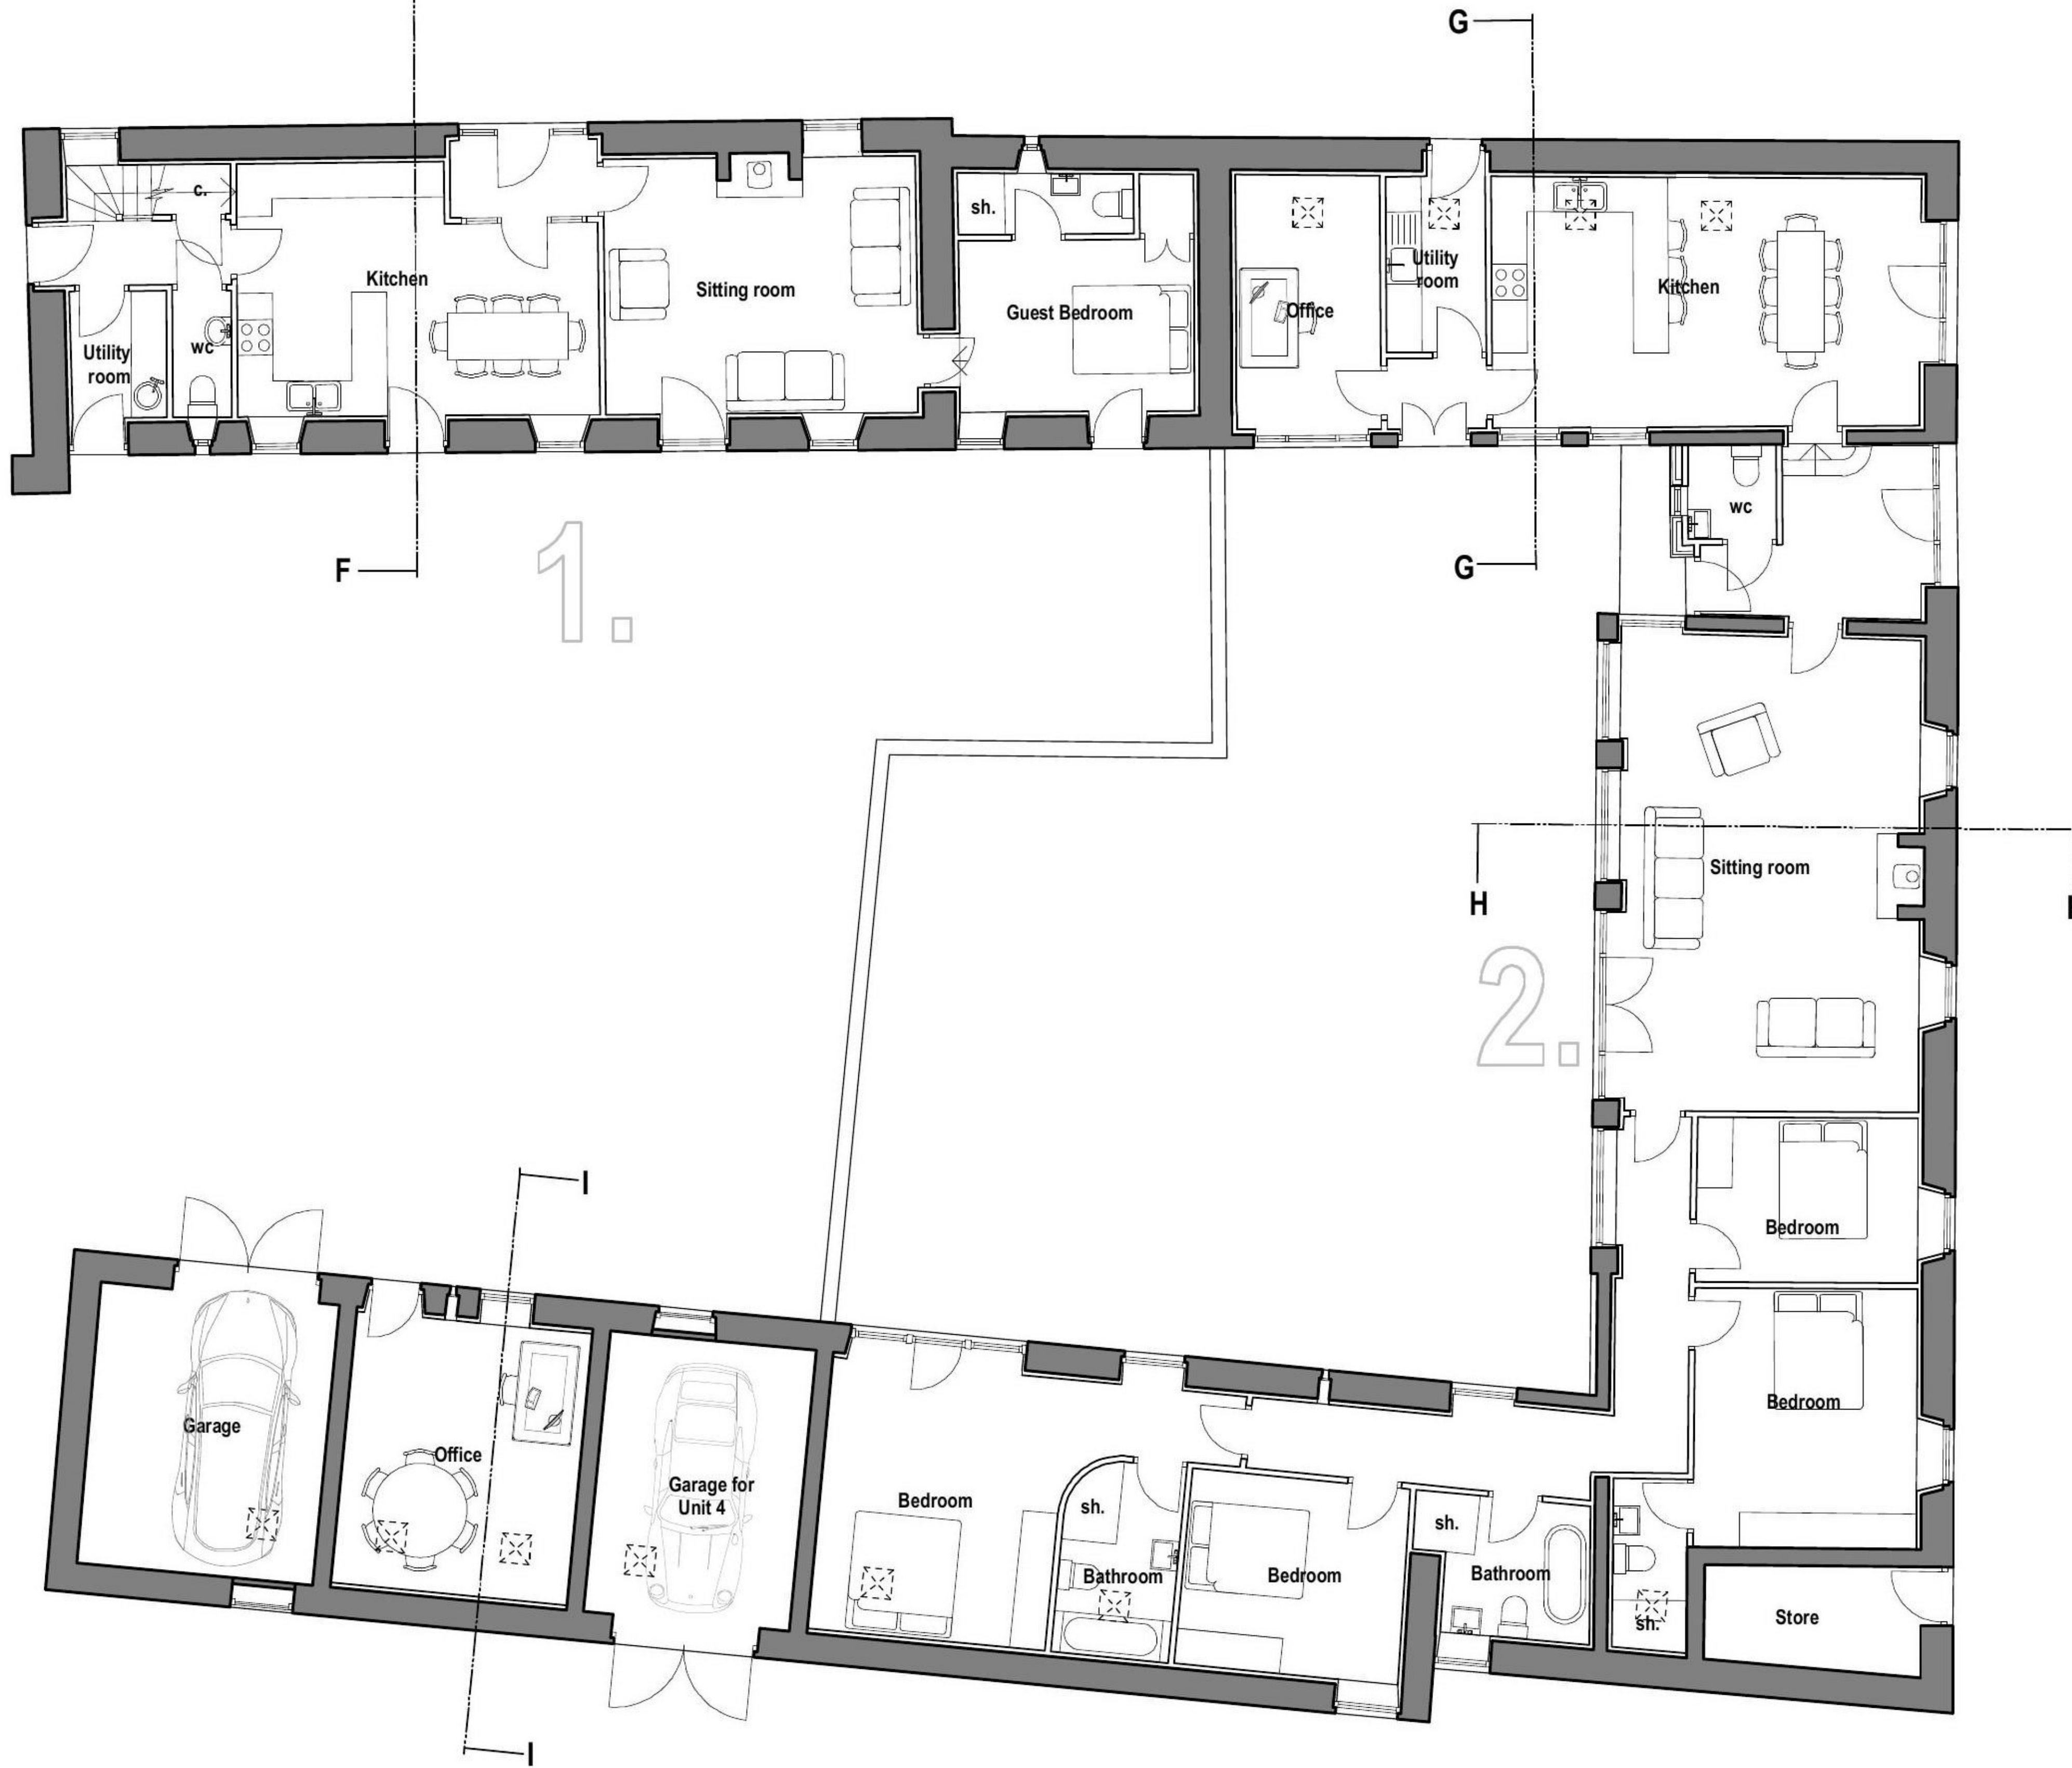

 Building Design Solutions	
<small>Simon S Beeby BSc(Hons) MRICS FAAV</small>	
Client	The Mitford Estate
Job	Newton Park, Mitford
Title	Proposed Floorplans 
Drg. No.	203164-NP-F-F Rev.
Date	Nov 2020 Scale 1:100 @ A1