

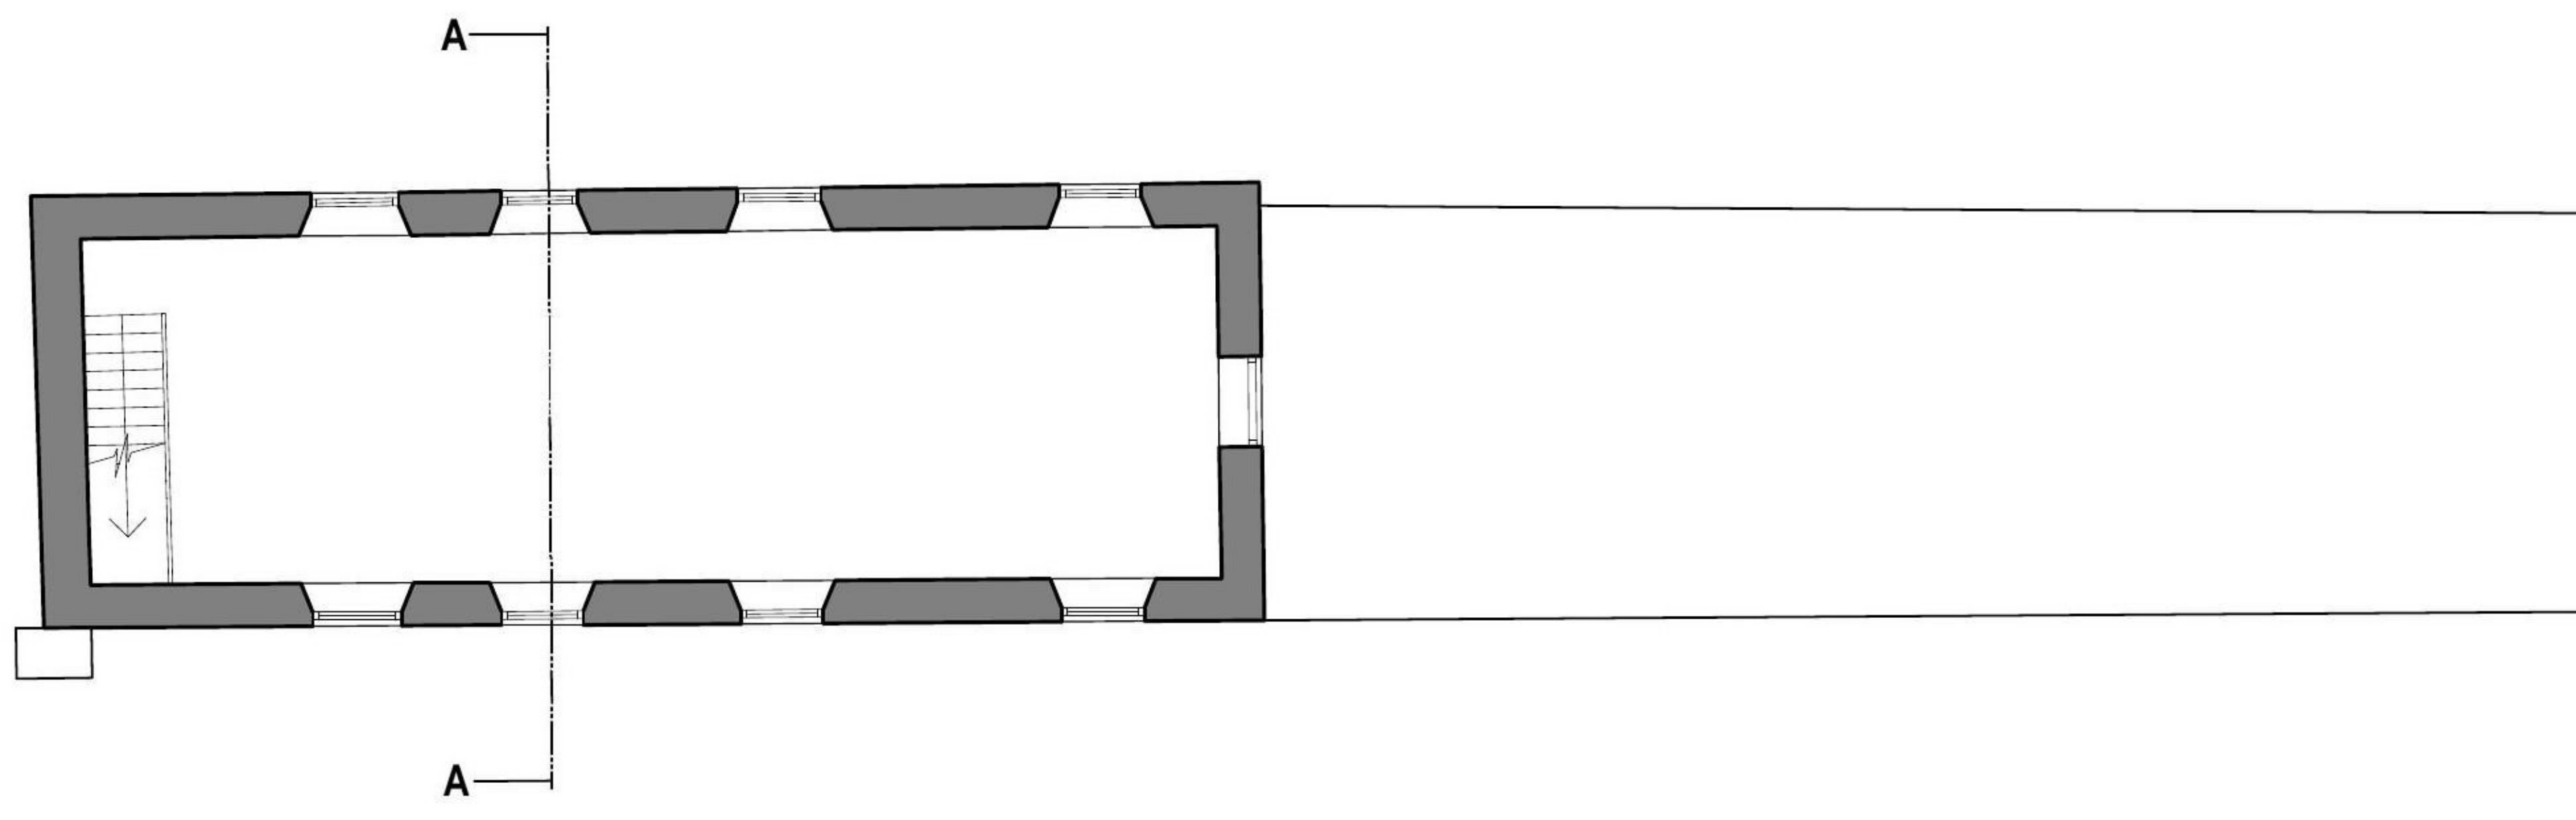



First Floor

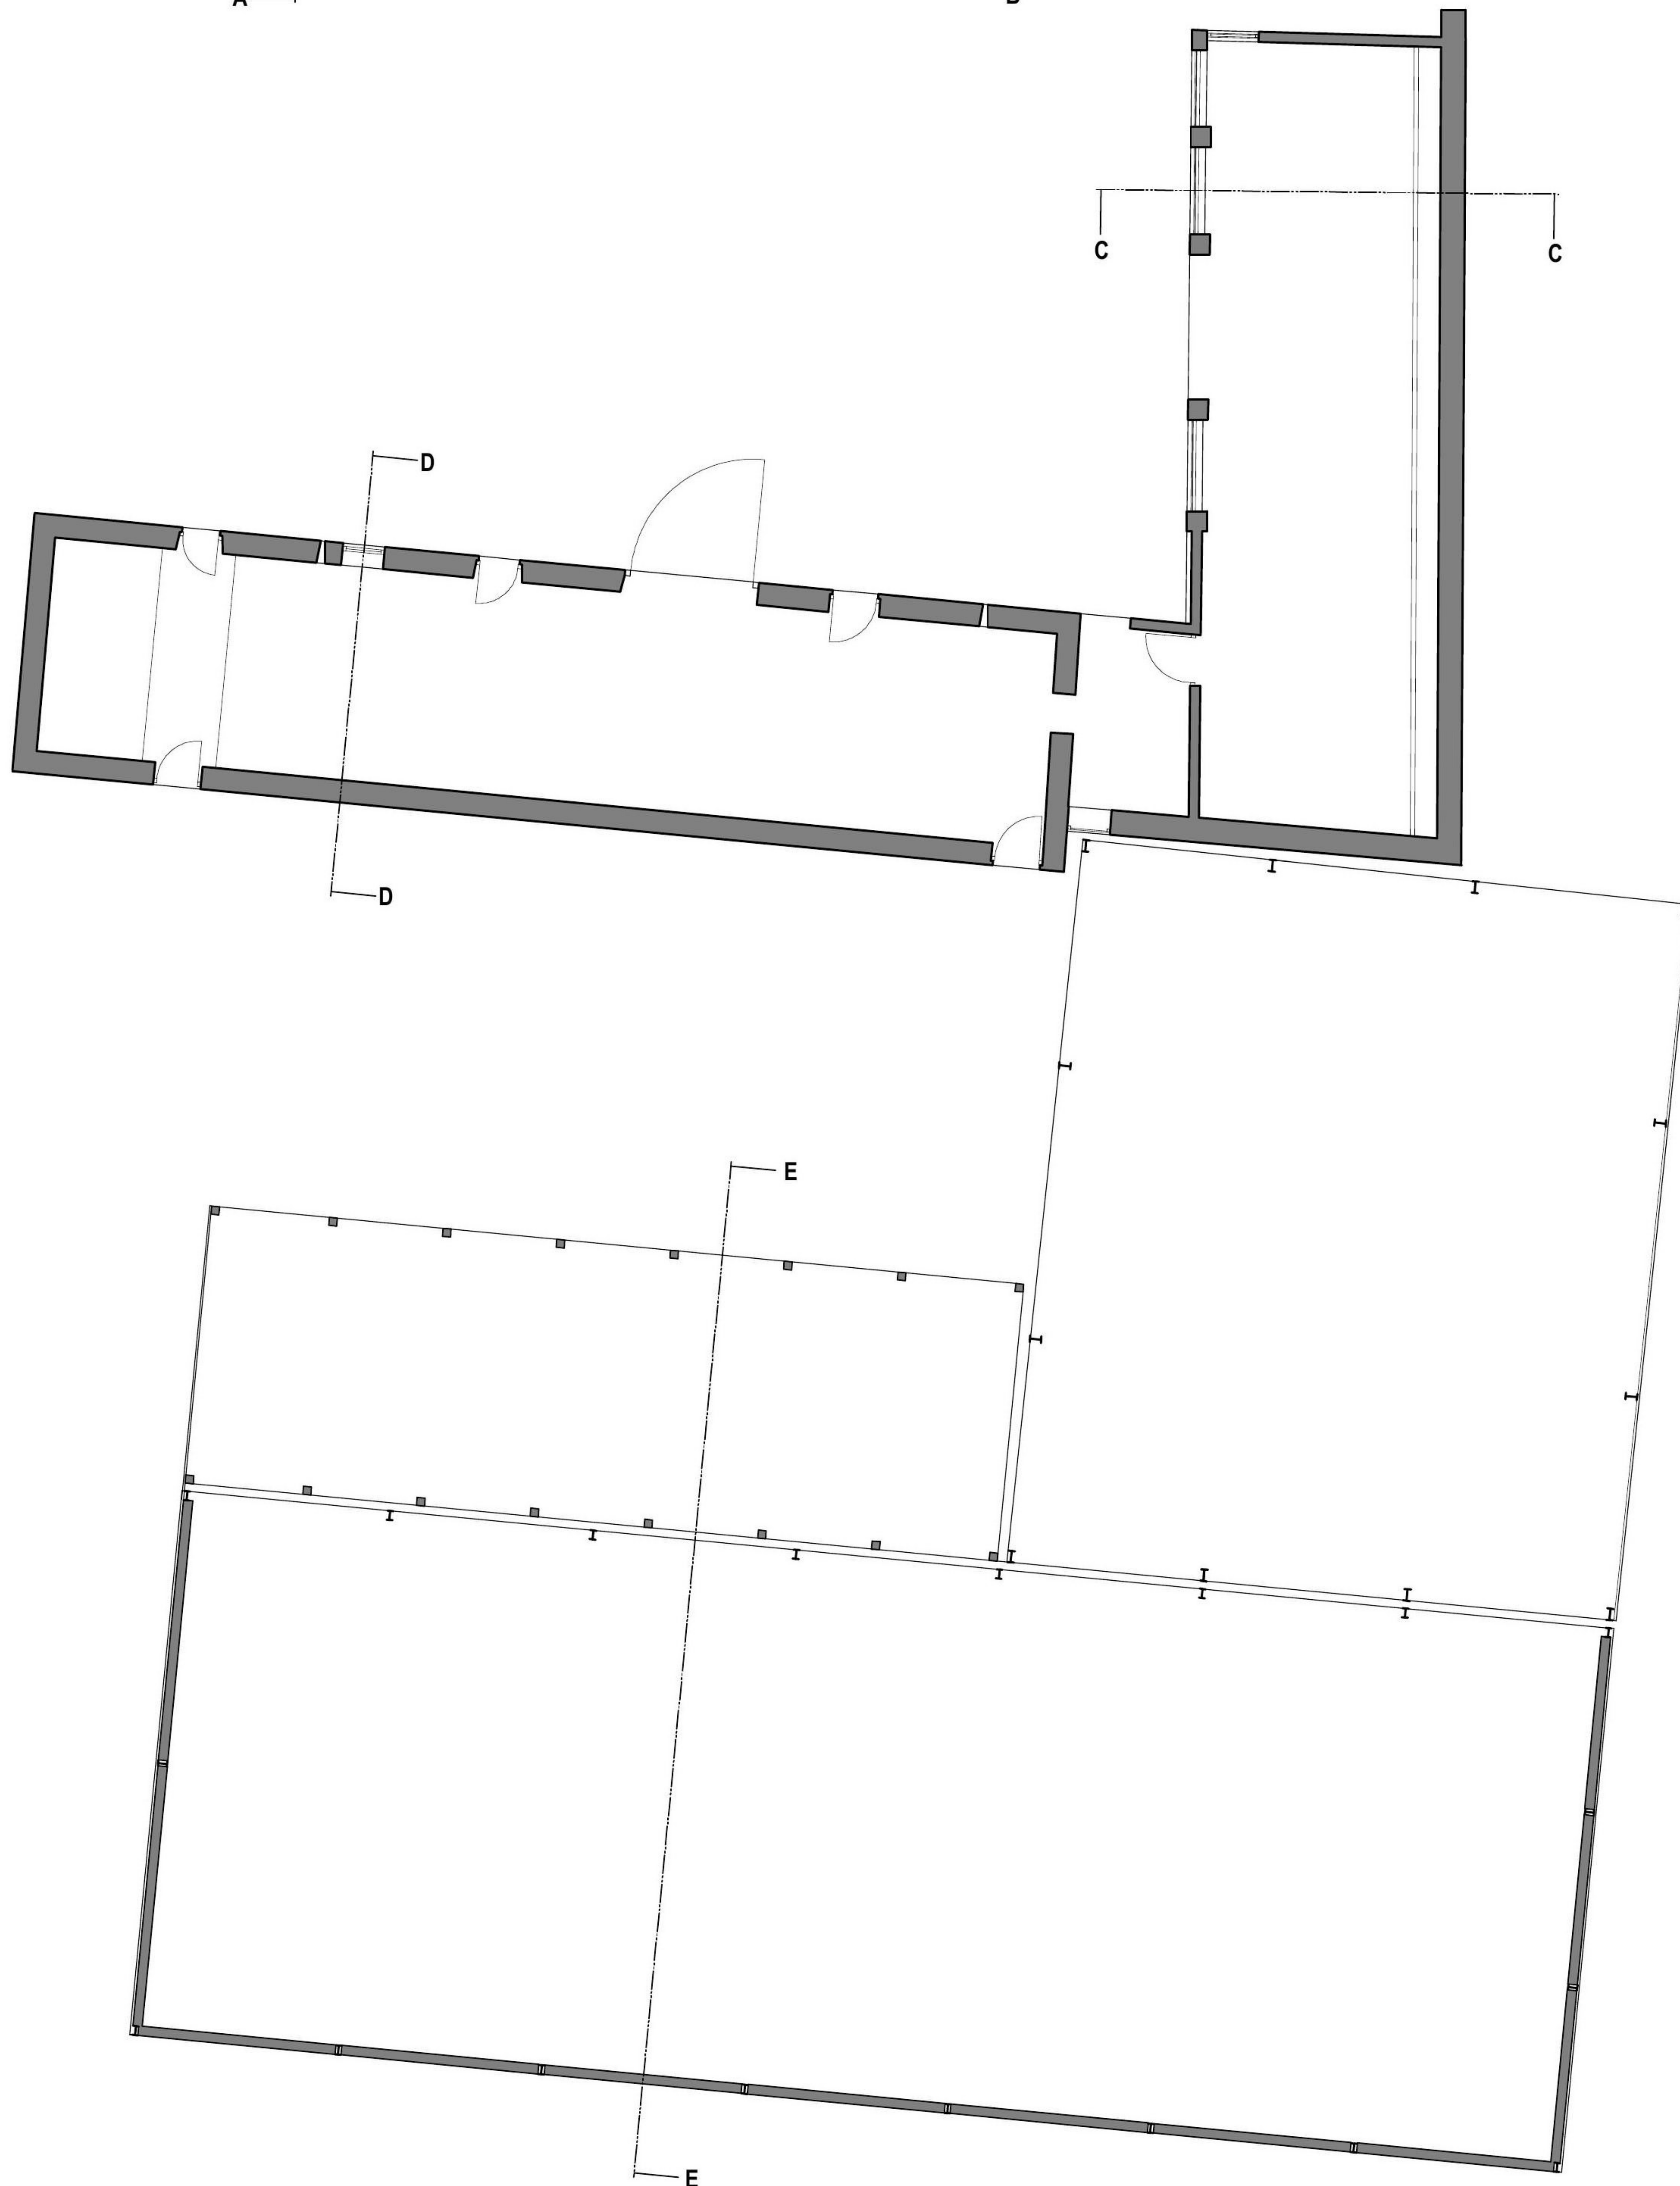

Ground Floor

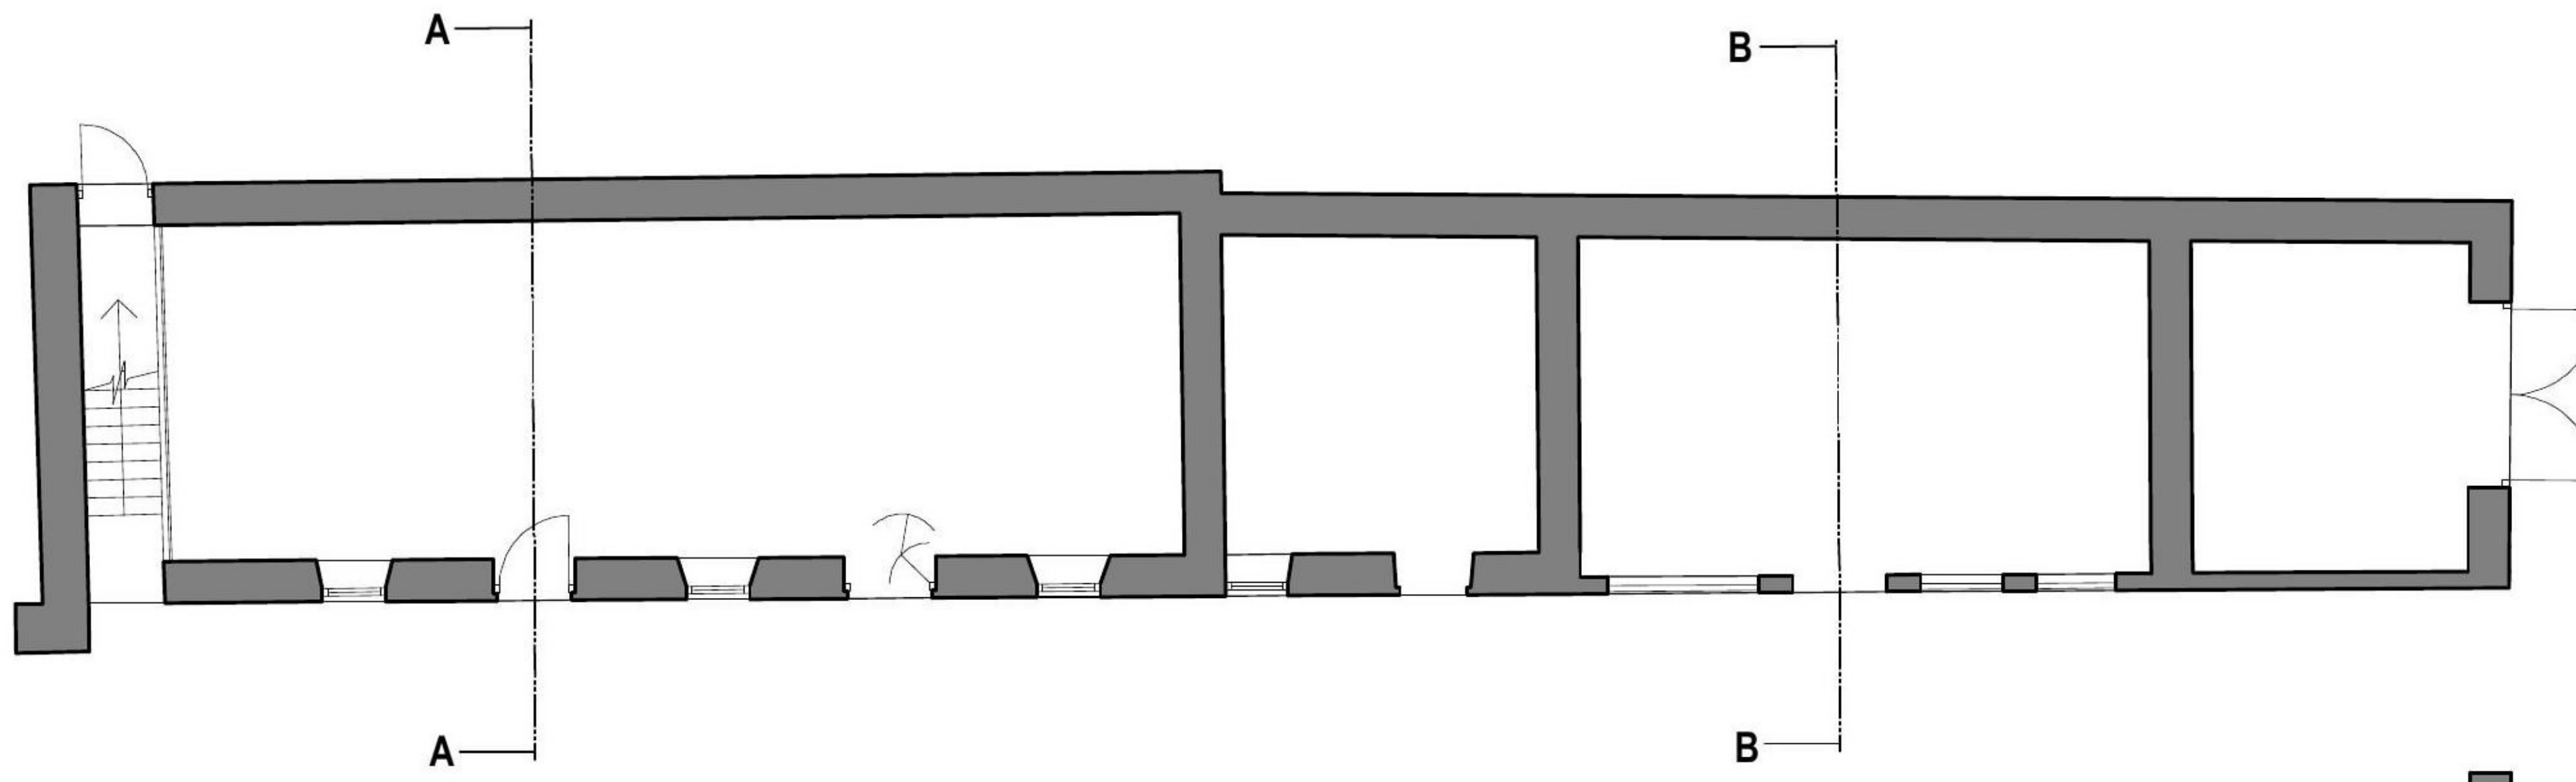

 Building Design Solutions <small>Simon S Beeby BSc(Hons) MRICS FAAV</small>	
Client	The Mitford Estate
Job	Newton Park, Mitford
Title	Existing Floorplans
Drg. No.	203164-NP-F-D
Date	Oct 2020
Rev.	
Scale	1:100 @ A1