

**0 1 2 3 4 5 6 7 8 9**  
**10 11 12 13 14 15 16**  
**17 18 19 20 21 22 23**  
**Maison Margiela**  
PARIS

**ICONS POP UP**  
**LONDON**

06/08/2021



\*ALL DIMENSIONS TO BE CHECKED ON SITE  
\*ALL DISCREPANCIES TO BE REPORTED  
\*THIS DRAWING IS FOR INFORMATION ONLY

Client

**Maison Margiela**  
PARIS

Project  
ICONS POPUP  
LONDON

Title  
RENDER

Gross Area sqm

Selling Area sqm

Stock Area sqm

Drawn by  
ADP

Designer  
ML ARCHITETTURA

Draw


Date  
2021.08.06

Rev  
00

LEGEND / FLOORPLAN

emme elle architettura s.r.l.  
via morimondo 2/2  
20143 - milano  
tel. +39 (02) 87020049/256140  
p.i./c.f. 08264490965

\*ALL DIMENSIONS TO BE CHECKED ON SITE  
\*ALL DISCREPANCIES TO BE REPORTED  
\*THIS DRAWING IS FOR INFORMATION ONLY

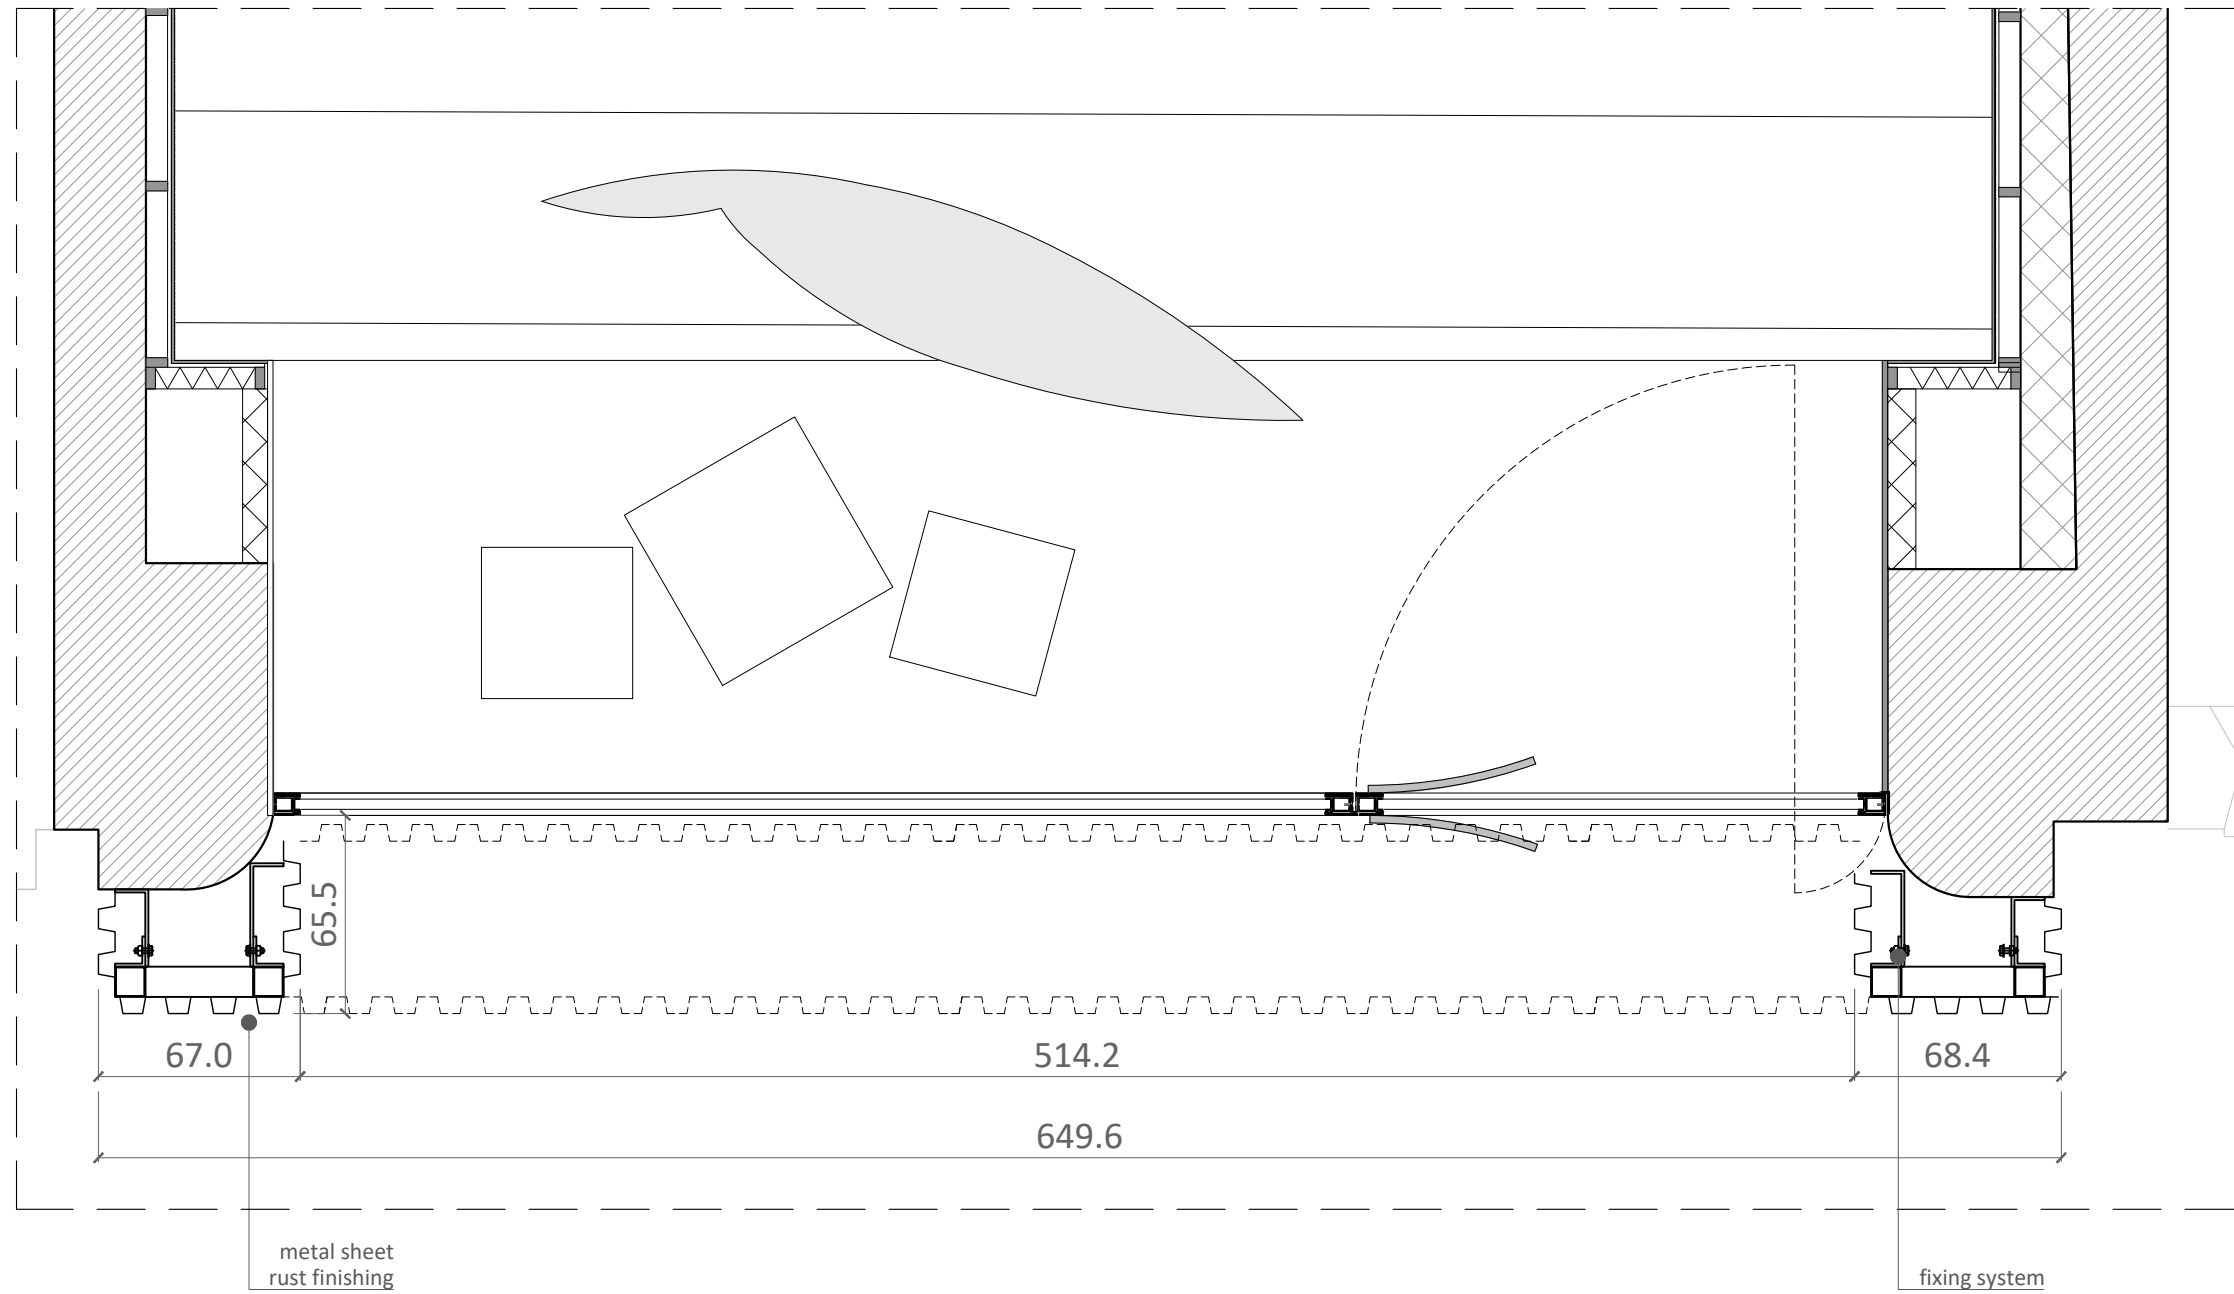

Client

**Maison Margiela**  
PARIS

Project  
ICONS POPUP  
LONDON

Title  
FLOORPLAN

Gross Area sqm

Selling Area sqm

Stock Area sqm

Drawn by  
ADP

Designer  
ML ARCHITETTURA


Draw

Date  
2021.08.06

Rev  
00

LEGEND / FACADE

emme elle architettura s.r.l.  
via morimondo 2/2  
20143 - milano  
tel. +39 (02) 87020049/216140  
p.i./c.f. 08264490965

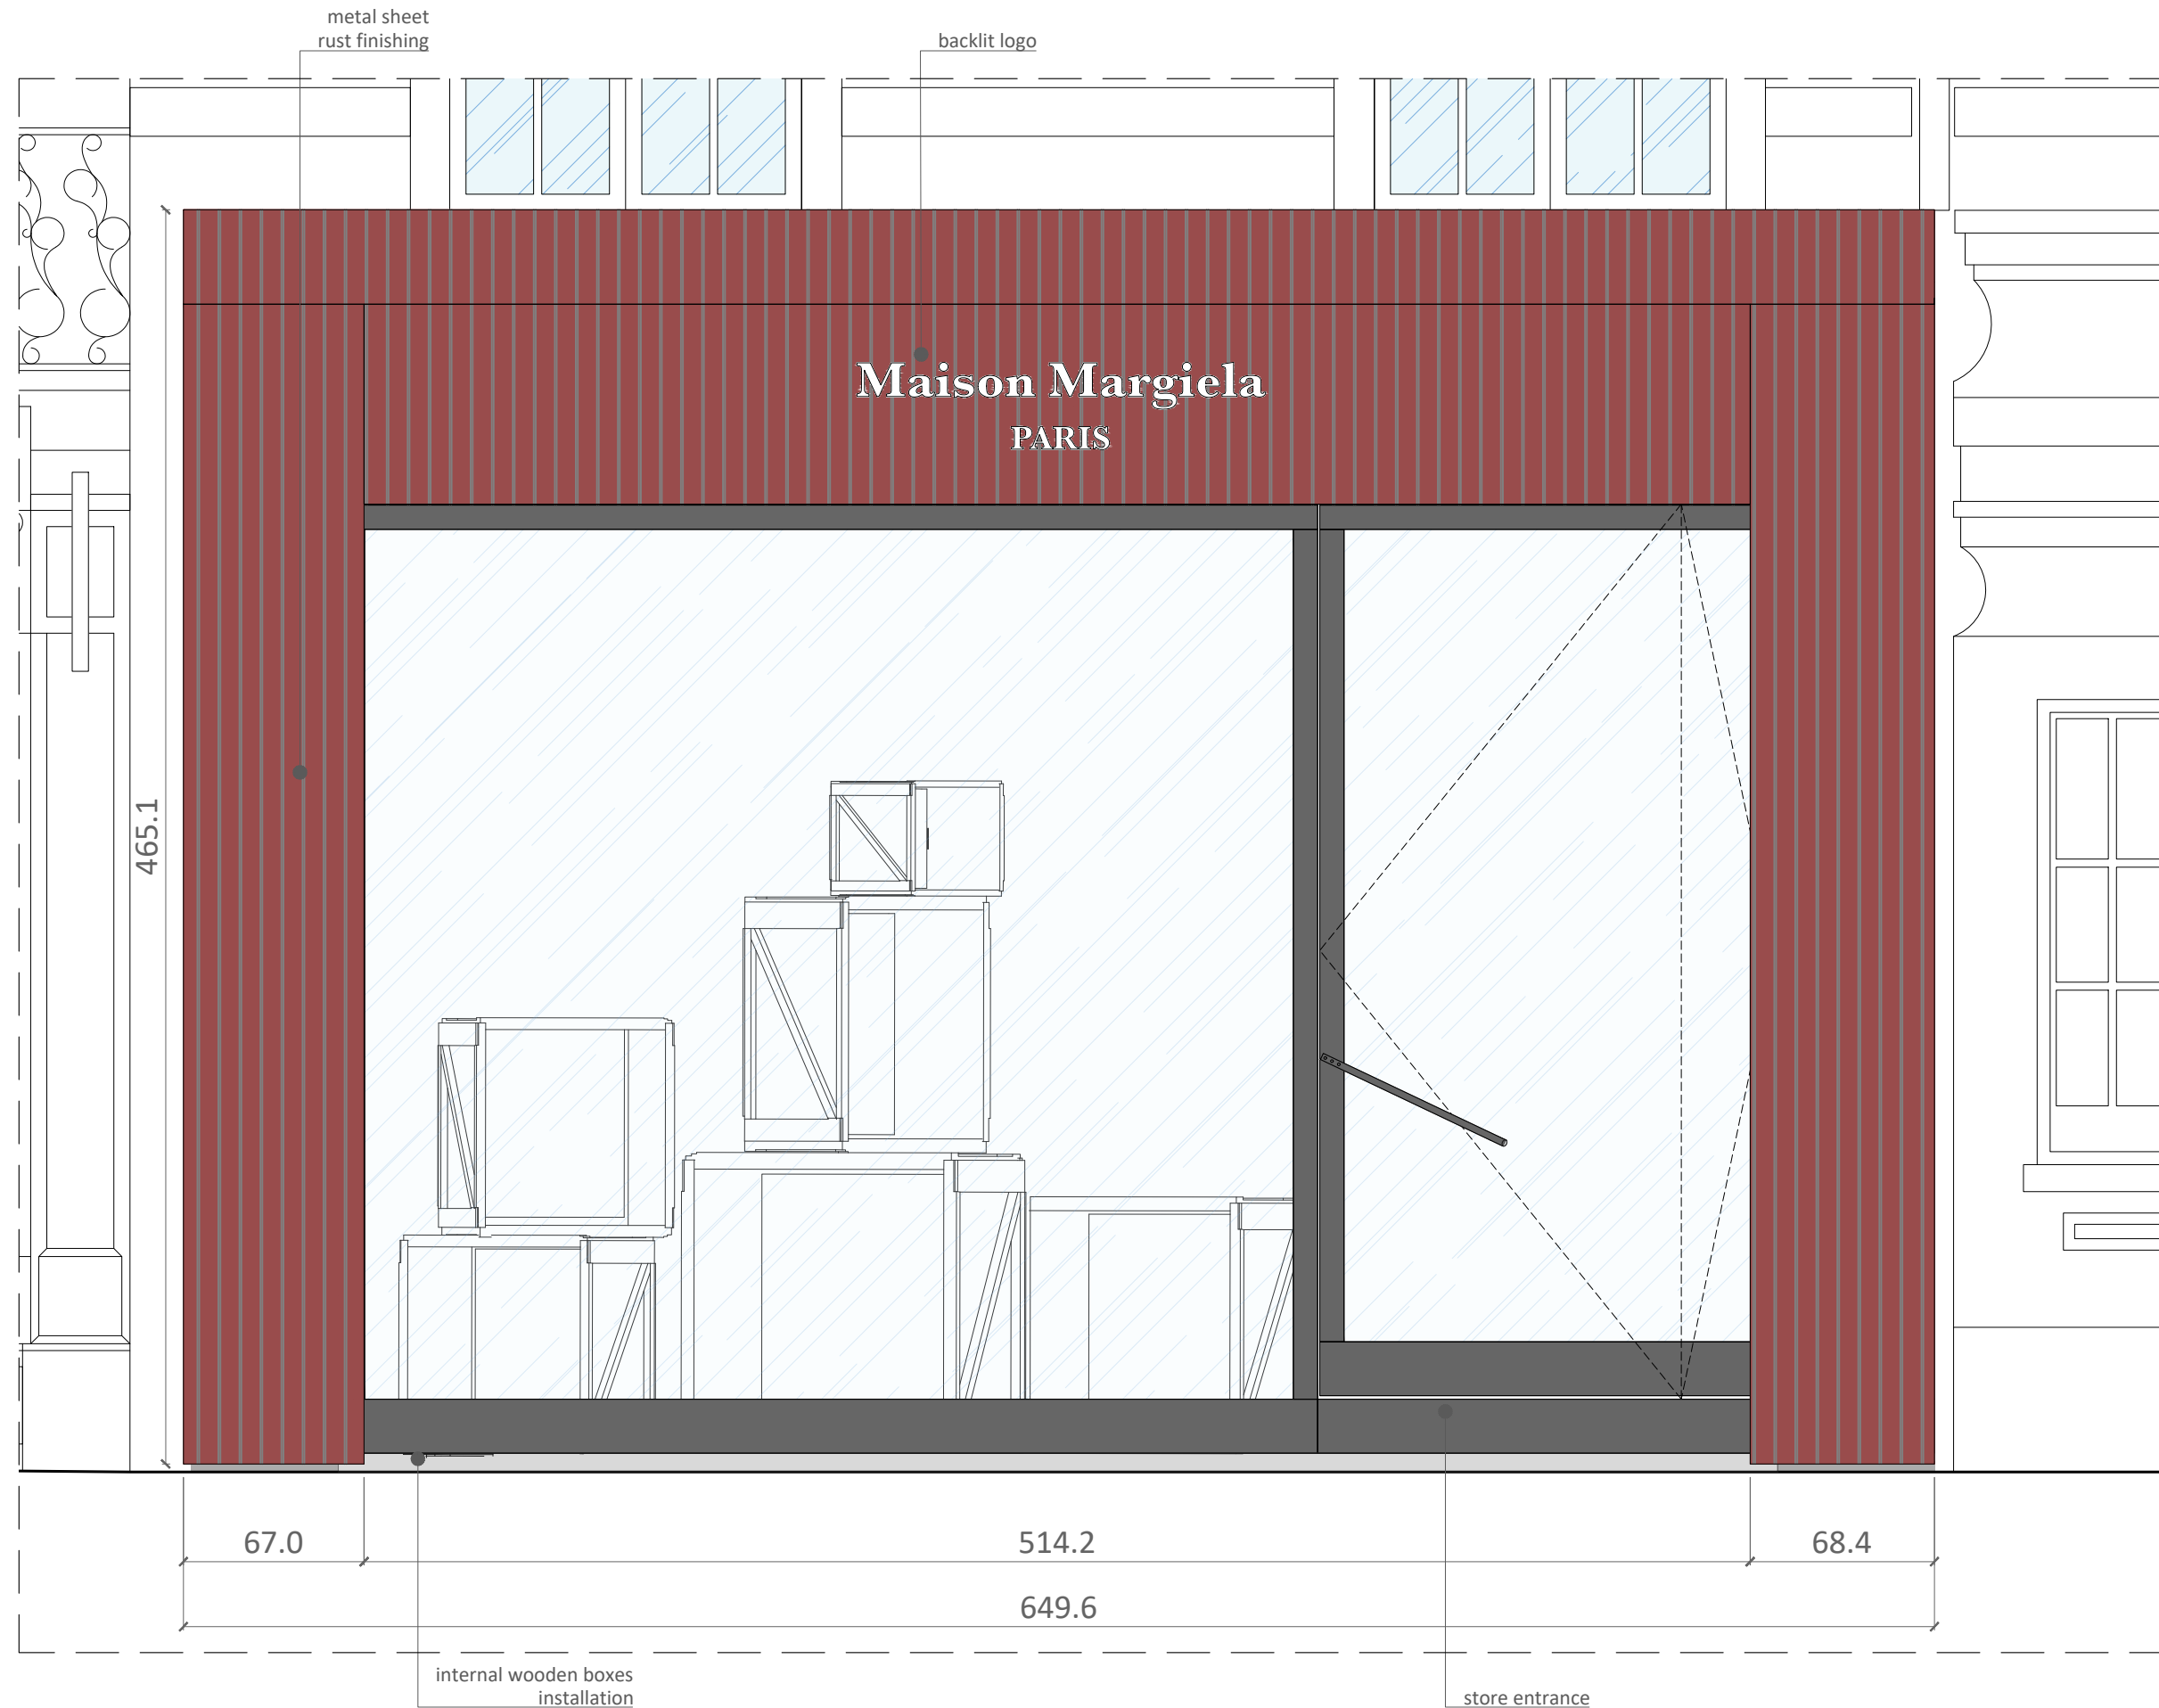

\*ALL DIMENSIONS TO BE CHECKED ON SITE  
\*ALL DISCREPANCIES TO BE REPORTED  
\*THIS DRAWING IS FOR INFORMATION ONLY

Client

**Maison Margiela**  
PARIS

Project  
ICONS POPUP  
PARIS

Title  
FACADE

Gross Area sqm

Selling Area sqm

Stock Area sqm

Drawn by  
ADP

Designer  
ML ARCHITETTURA


Draw

Date  
2021.08.06

Rev  
00

LEGEND / SECTION

emme elle architettura s.r.l.  
via morimondo 2/2  
20143 - milano  
tel. +39 (02) 87020049/256140  
p.i./c.f. 08264490965

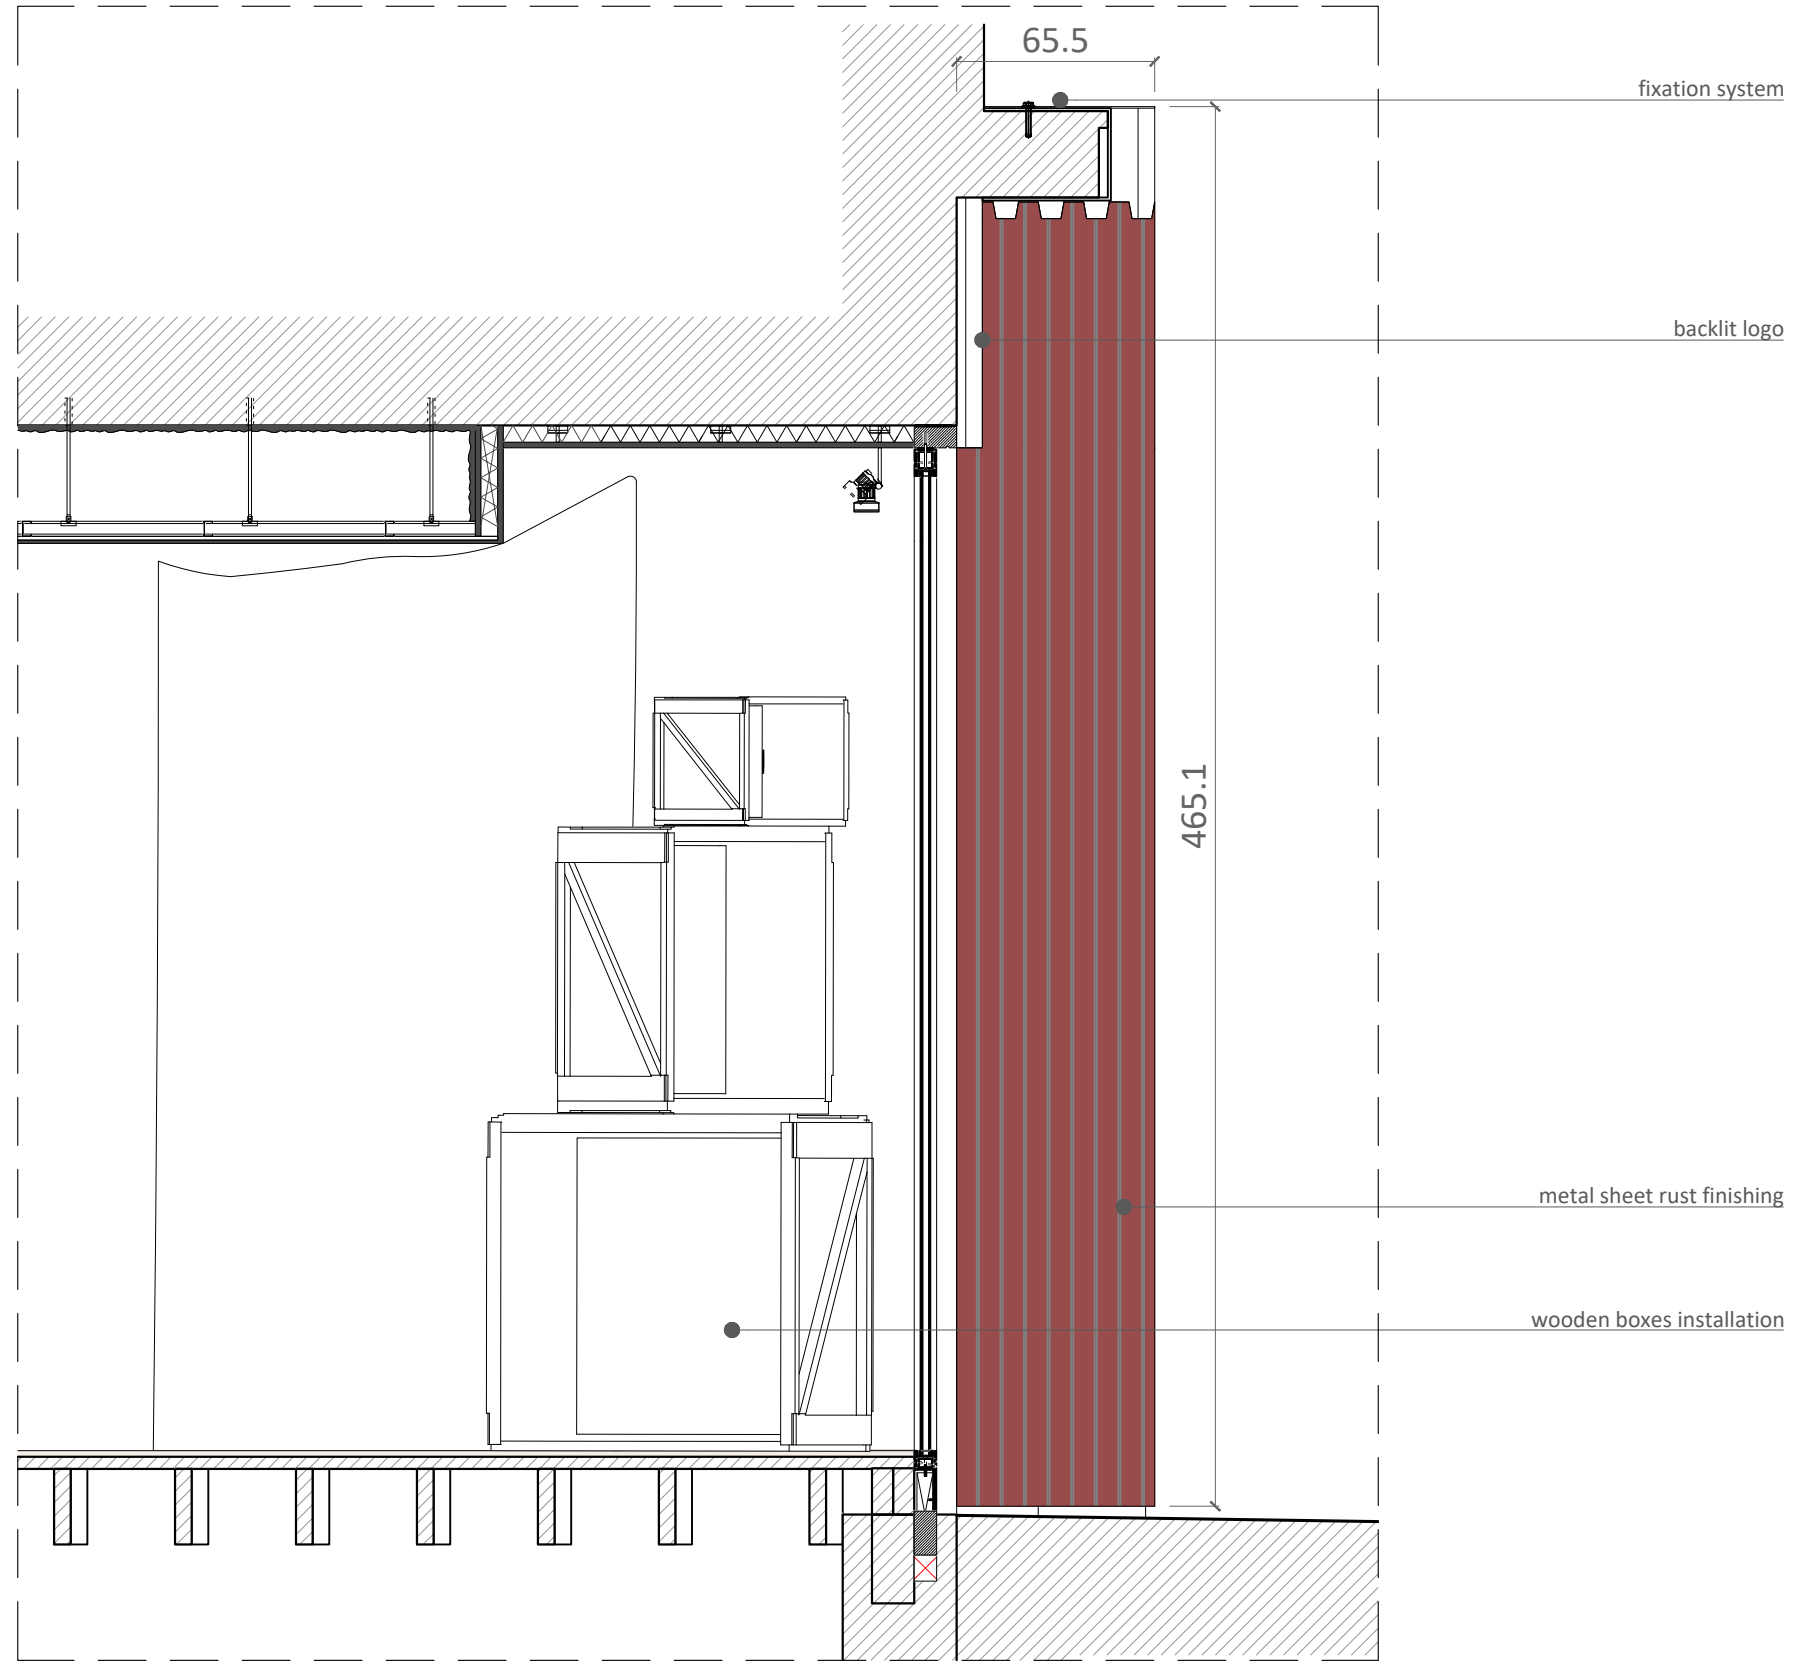

°ALL DIMENSIONS TO BE CHECKED ON SITE  
°ALL DISCREPANCIES TO BE REPORTED  
°THIS DRAWING IS FOR INFORMATION ONLY

Client

**Maison Margiela**  
PARIS

Project  
ICONS POPUP  
LONDON

Title  
SECTION

Gross Area sqm

Selling Area sqm

Stock Area sqm

Drawn by  
ADP

Designer  
ML ARCHITETTURA

Draw

Date  
2021.08.06

Rev  
00