



KEY PLAN
NTS

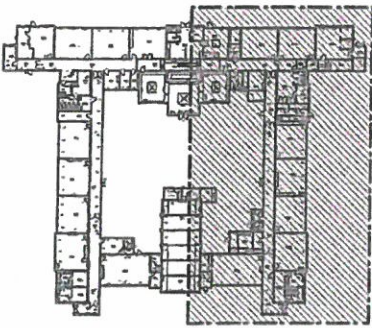

RECEIVED

19 AUG 2021

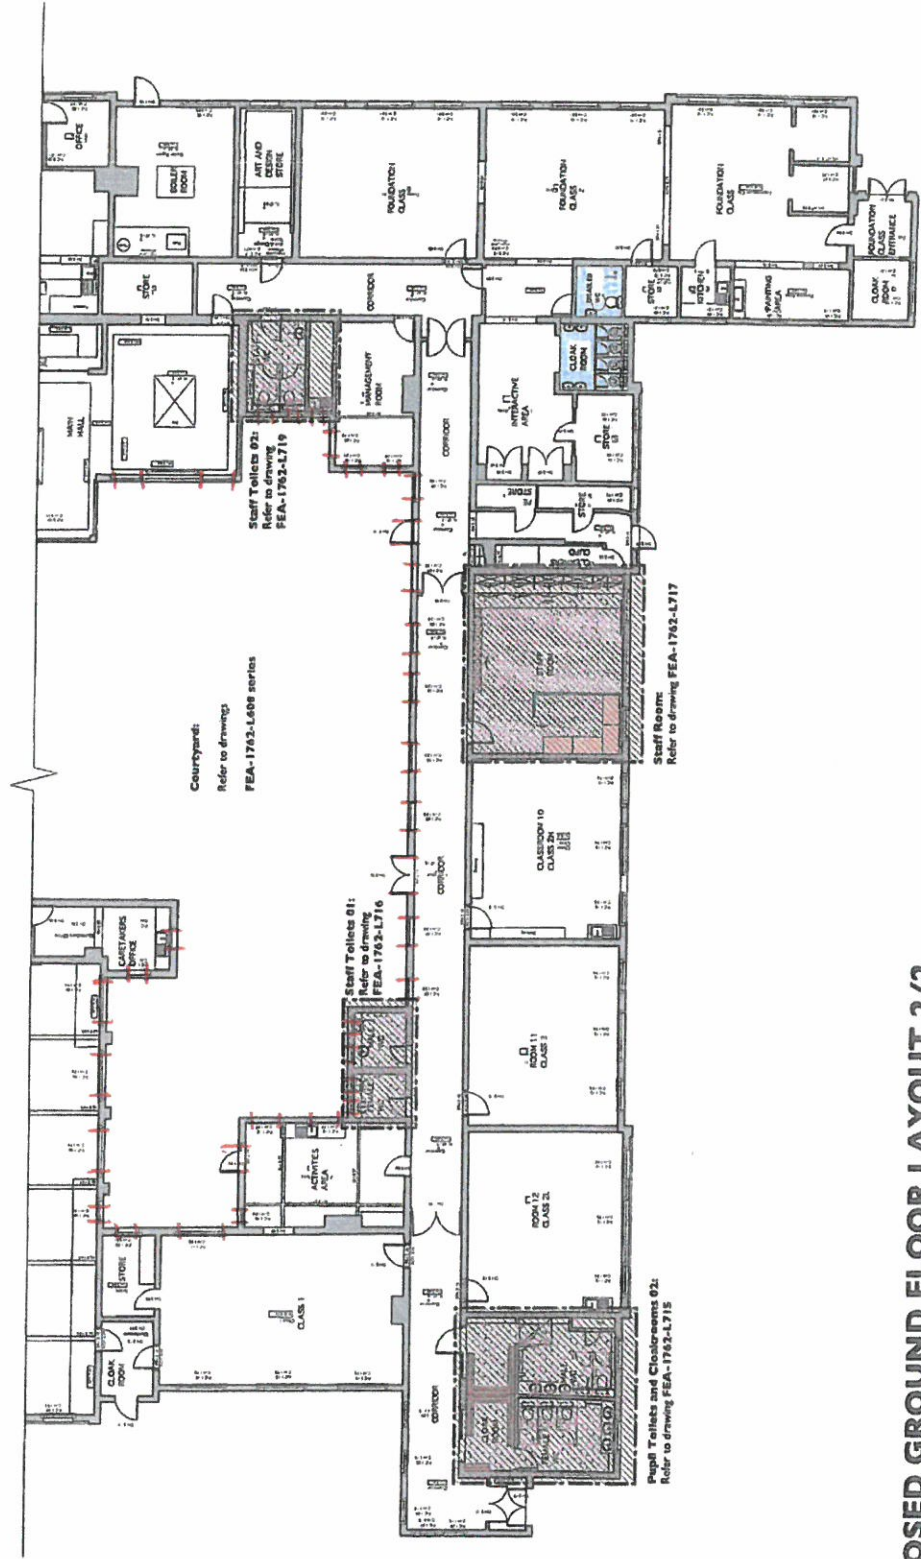

PROPOSED GROUND FLOOR LAYOUT 2/2