



KEY PLAN
NTS

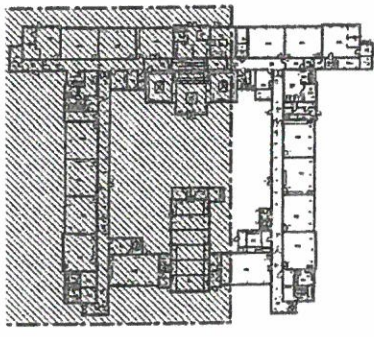

RECEIVED
19 AUG 2021

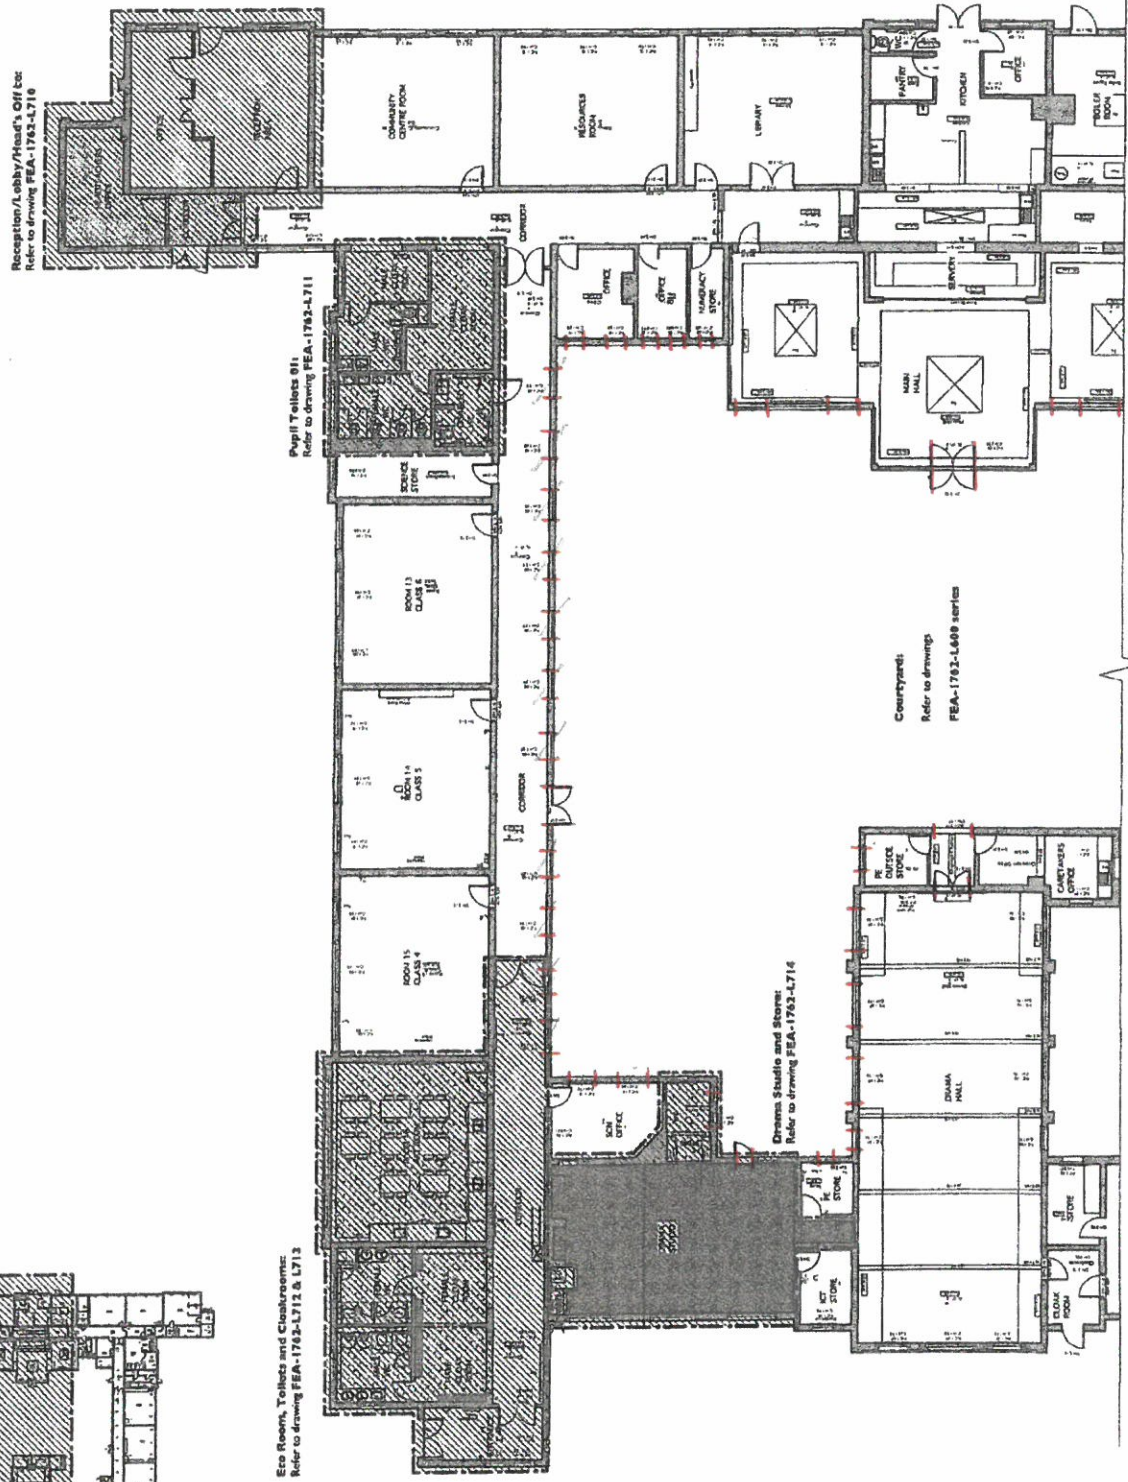

PROPOSED GROUND FLOOR LAYOUT 1/2