


TYPICAL CROSS SECTION THROUGH 'NO DIG' ACCESS DRIVE
SCALE 1:10 at A1

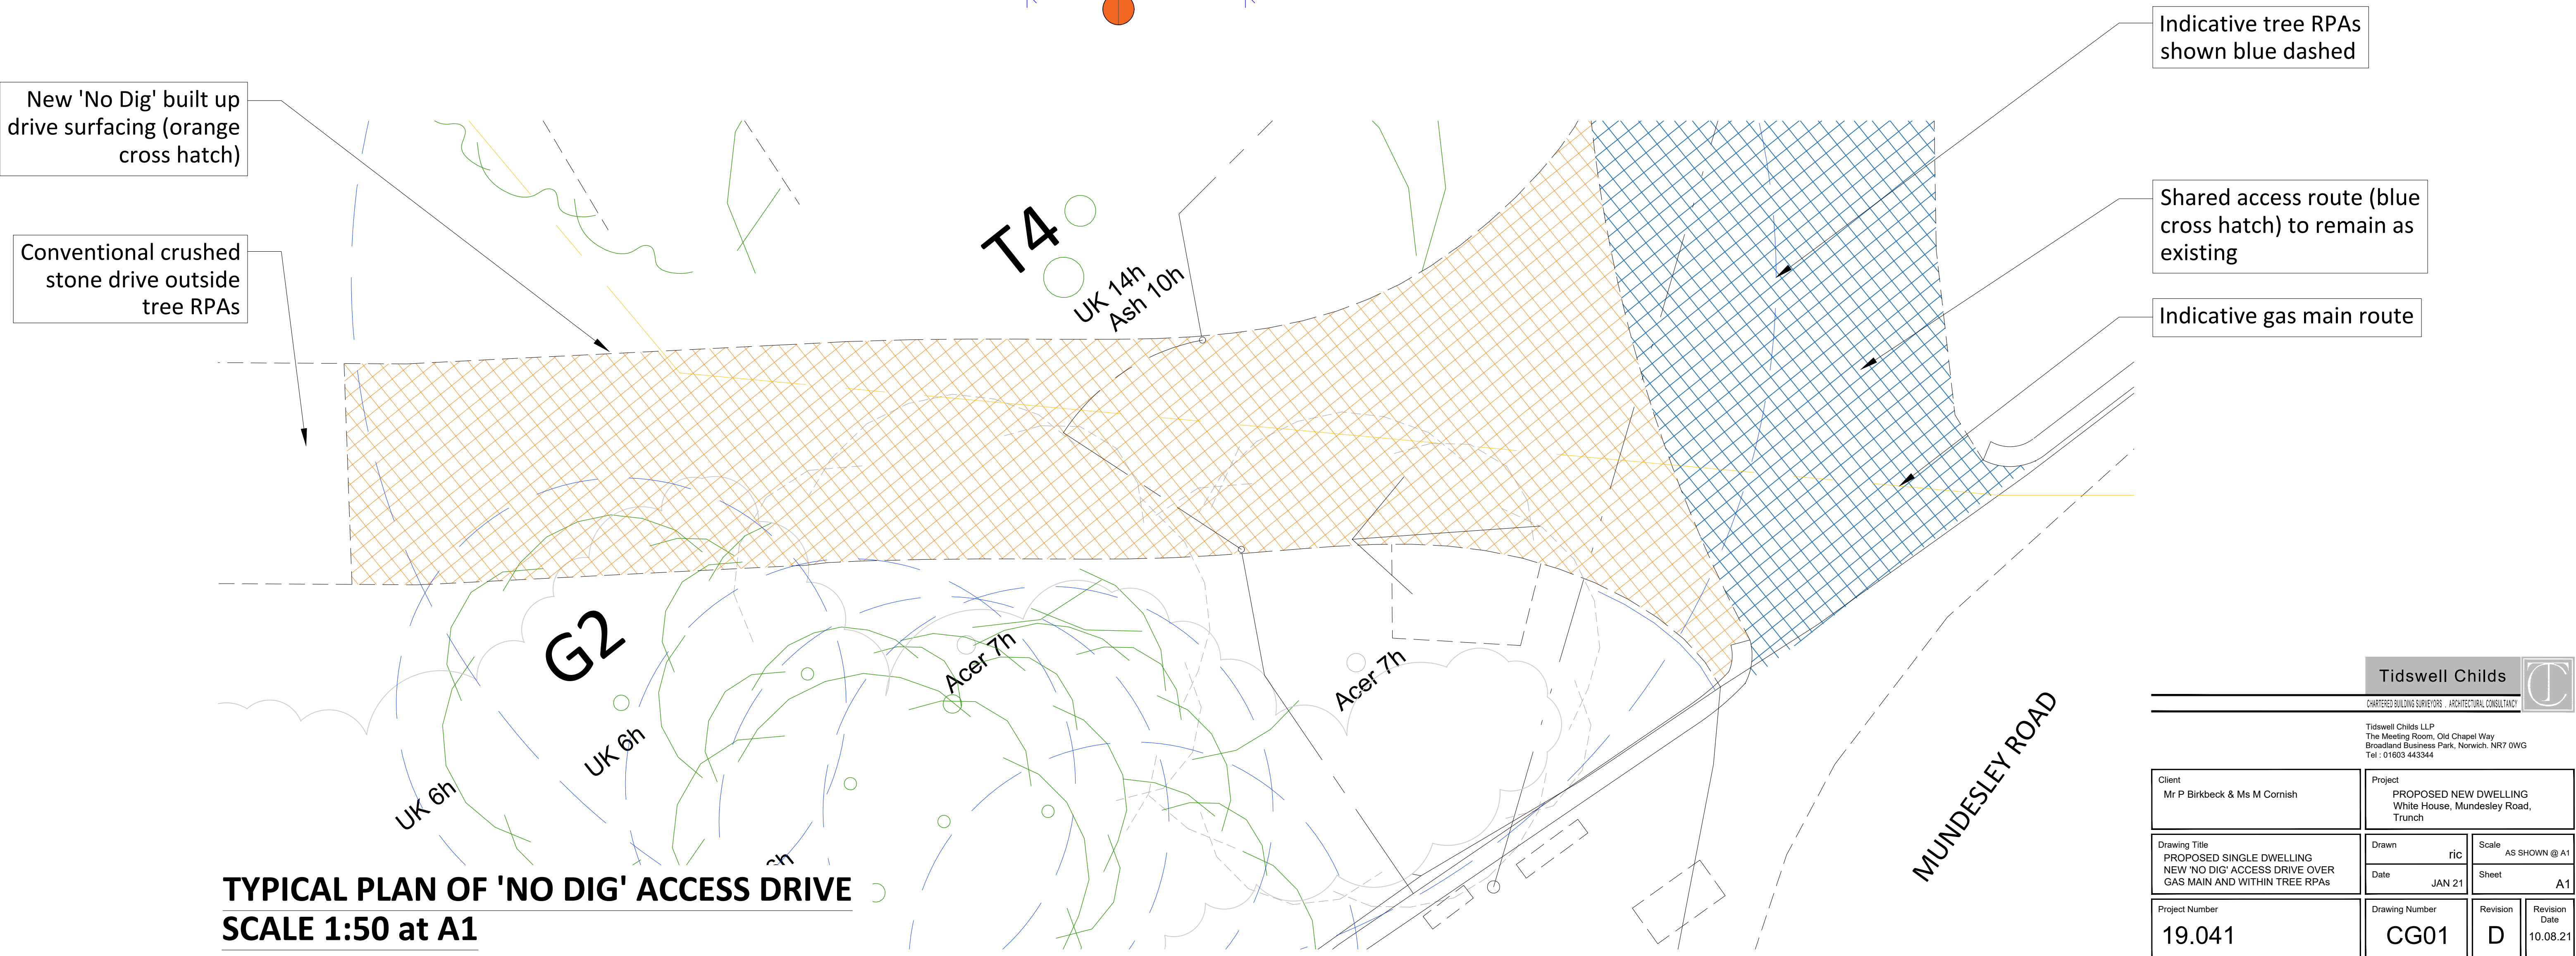

TYPICAL PLAN OF 'NO DIG' ACCESS DRIVE
SCALE 1:50 at A1

Tidswell Childs

CHARTERED BUILDING SUPERVISORS · ARCHITECTURAL CONSULTANCY

Tidswell Childs LLP
The Meeting Room, Old Chapel Way
Broadland Business Park, Norwich, NR7 0WG
Tel : 01603 443344

Client	Mr P Birkbeck & Ms M Cornish		
Project	PROPOSED NEW DWELLING White House, Mundesley Road, Trunch		
Drawing Title	Drawn	ric	Scale
PROPOSED SINGLE DWELLING NEW 'NO DIG' ACCESS DRIVE OVER GAS MAIN AND WITHIN TREE RPAs	Date	JAN 21	AS SHOWN @ A1
Project Number	Drawing Number	Revision	Revision Date
19.041	CG01	D	10.08.21