


Notes:
1. Do not scale. Dimensions govern.
2. All dimensions are in millimetres unless noted otherwise.
3. All dimensions to be verified on site before proceeding with the work.
4. The designer shall be notified in writing of any discrepancies.



Proposed Front Elevation 1:100 @ A3



Proposed Side Elevation 1:100 @ A3

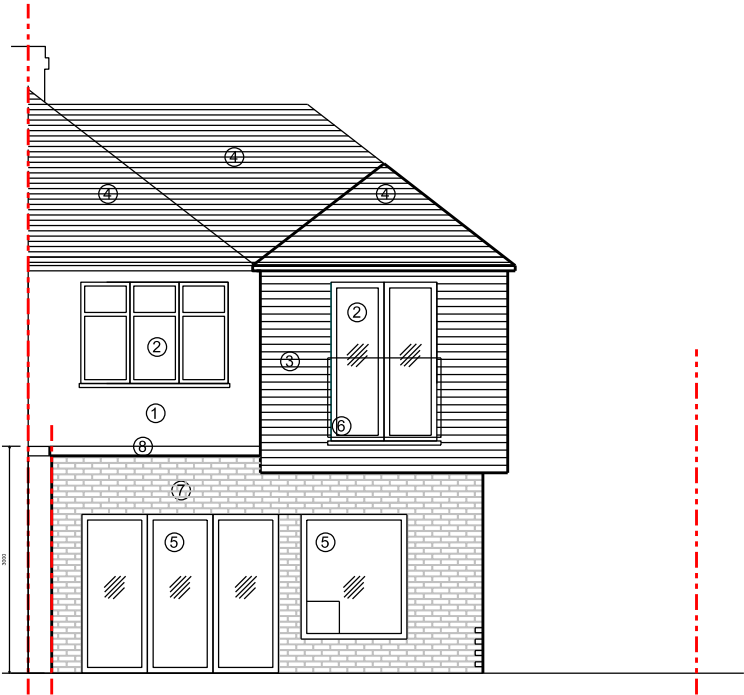

Proposed Rear Elevation 1:100 @ A3

Notes


- 1. White through colour render
- 2. White UPVC window to match existing
- 3. Dark grey UPVC external cladding
- 4. Dark concrete roofing tile
- 5. Dark grey window frames
- 6. Glass balustrade
- 7. Dark grey brick
- 8. Dark grey metal capping



Illustrative Proposed Coloured Front Elevation N.T.S



Illustrative Proposed Coloured Rear Elevation N.T.S

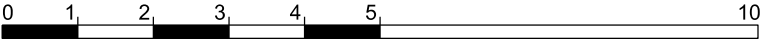

Rev	Date	Description	Checked
Project			
Valliers Wood Road			
Title			
Proposed Elevations			
Project No.		Scale	Drawing Size
001		1:100	A3
Drawing No.			Revision
001 (20) 200			-