

BDY

BDY


Ex s/st Flat Roof extension

1445

2458

lean-to roof

Original Rear Main Wall

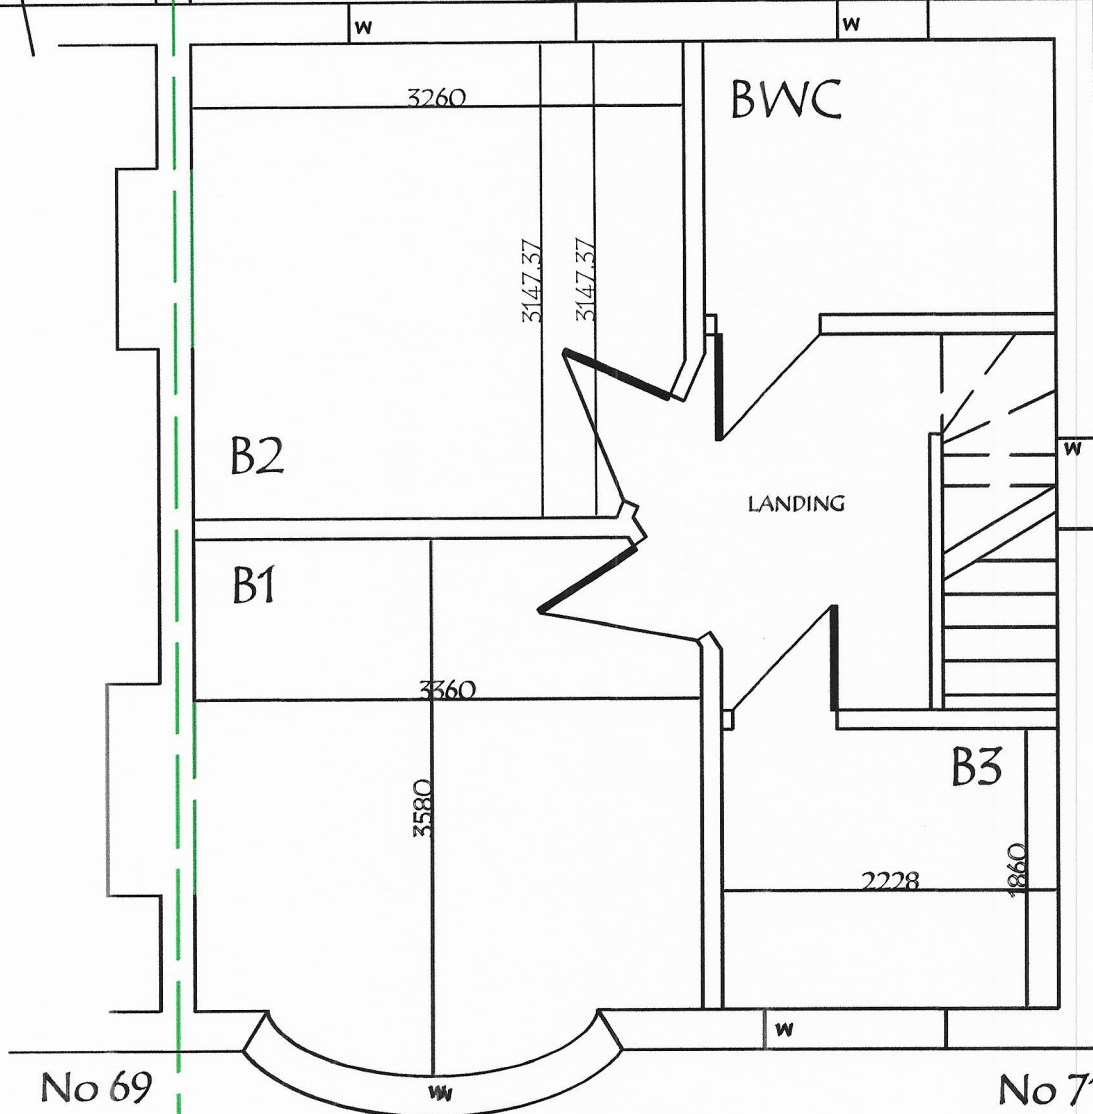

FIRST FLOOR - AS EXISTING

REV A - 16 AUG 21 - EX DOORS AND WINDOWS CONFIRMED

71 SUTHERLAND AVE. WELLING DA16 2NN

Client - B TURNER

June - 2021

FIRST FLOOR PLAN - AS EXISTING

SCALE 1/50

S/S REAR EXTENSION & A FIRST FLOOR REAR EXTN

T/P

Job 399 Drg. 04 REV A