



SIDE ELEVATION - EXISTING (1:100)

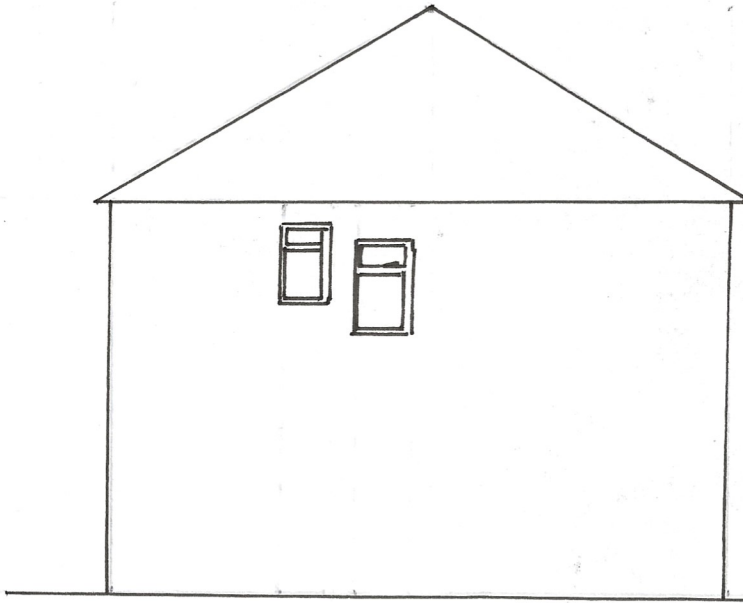

SITE BOUNDARY
(FOOTPATH)

SIDE ELEVATION - PROPOSED (1:100)

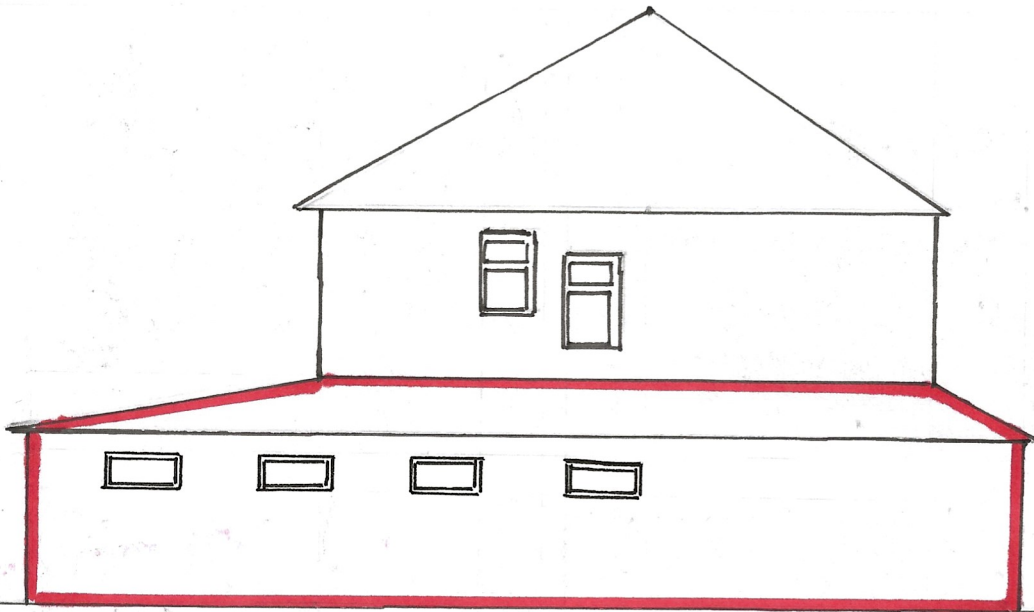

SITE BOUNDARY
(FOOTPATH)