



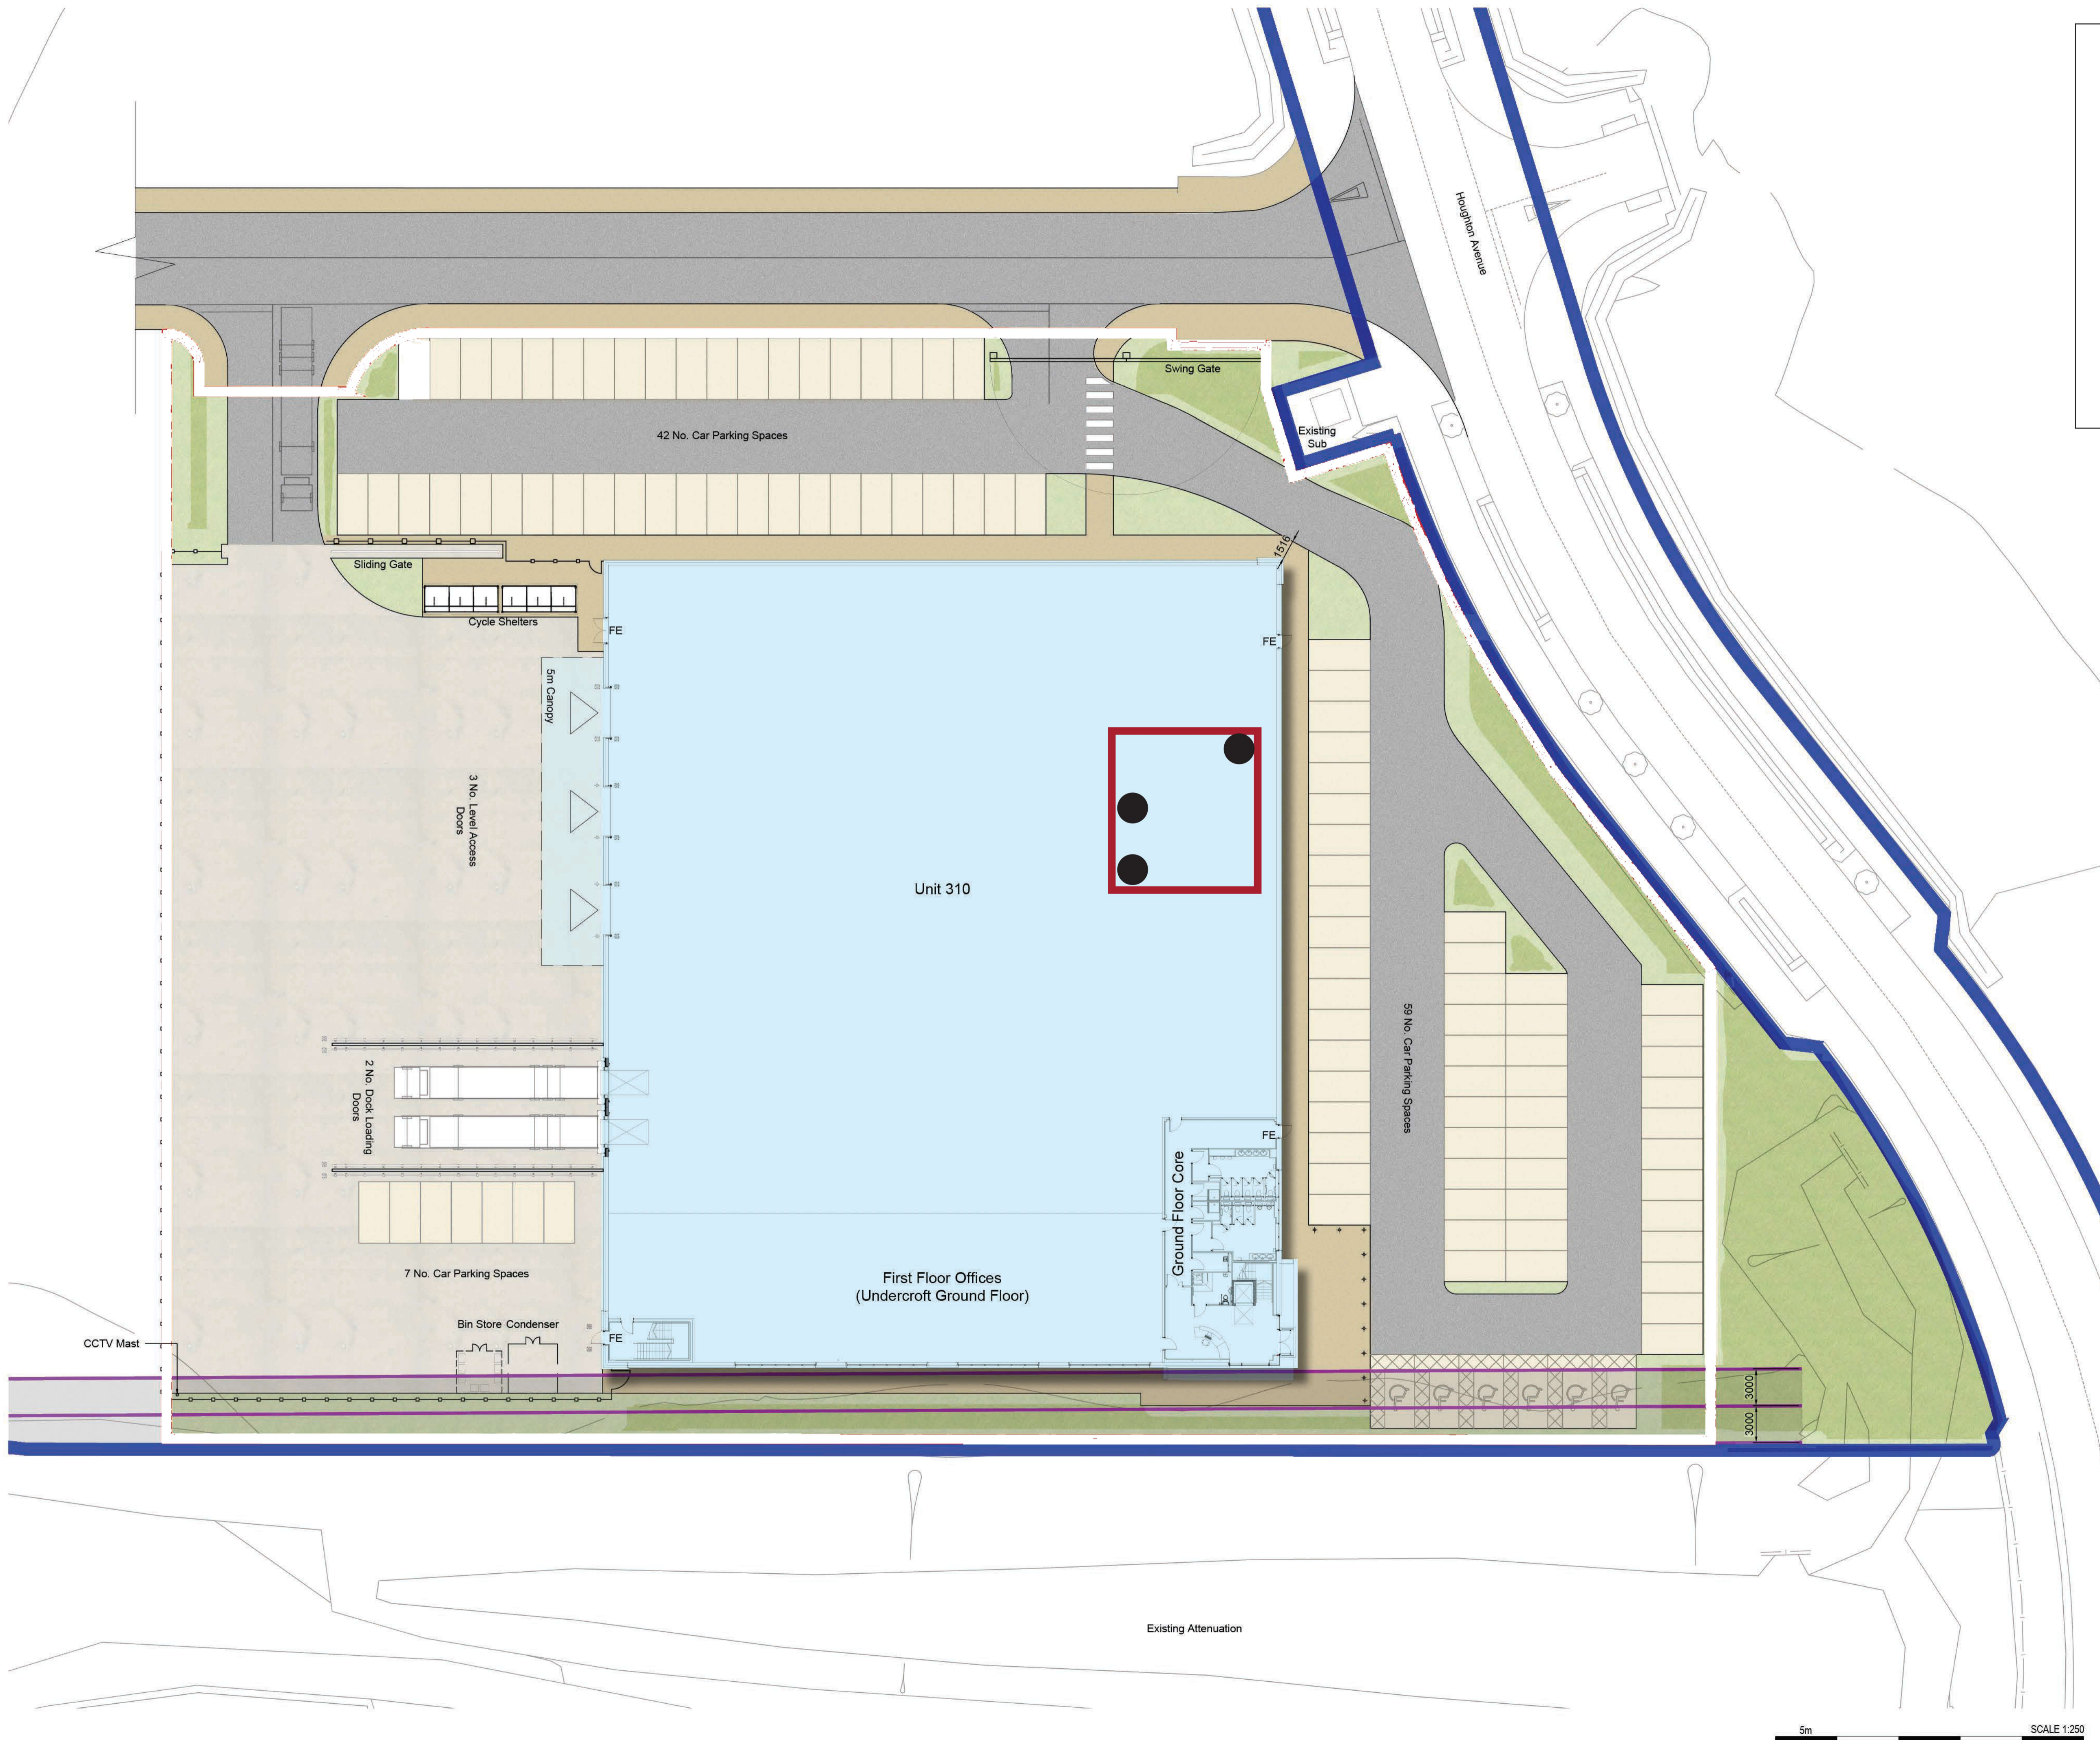

**coopers**

SMOKE AND FIRE CURTAINS

Coopers Fire Ltd  
Unit 3  
Houghton Avenue  
PO7 3AP

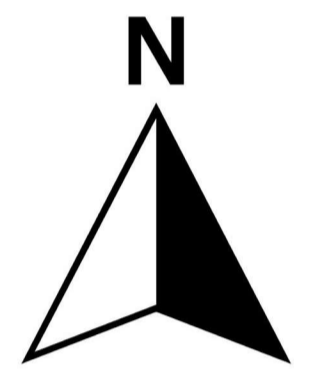

Drawing Number: COOP/PLN/008  
Date: 06.08.21  
Revision: 01

5m SCALE 1:250