



**KEY**


- Walls to be demolished
- Existing walls
- New walls

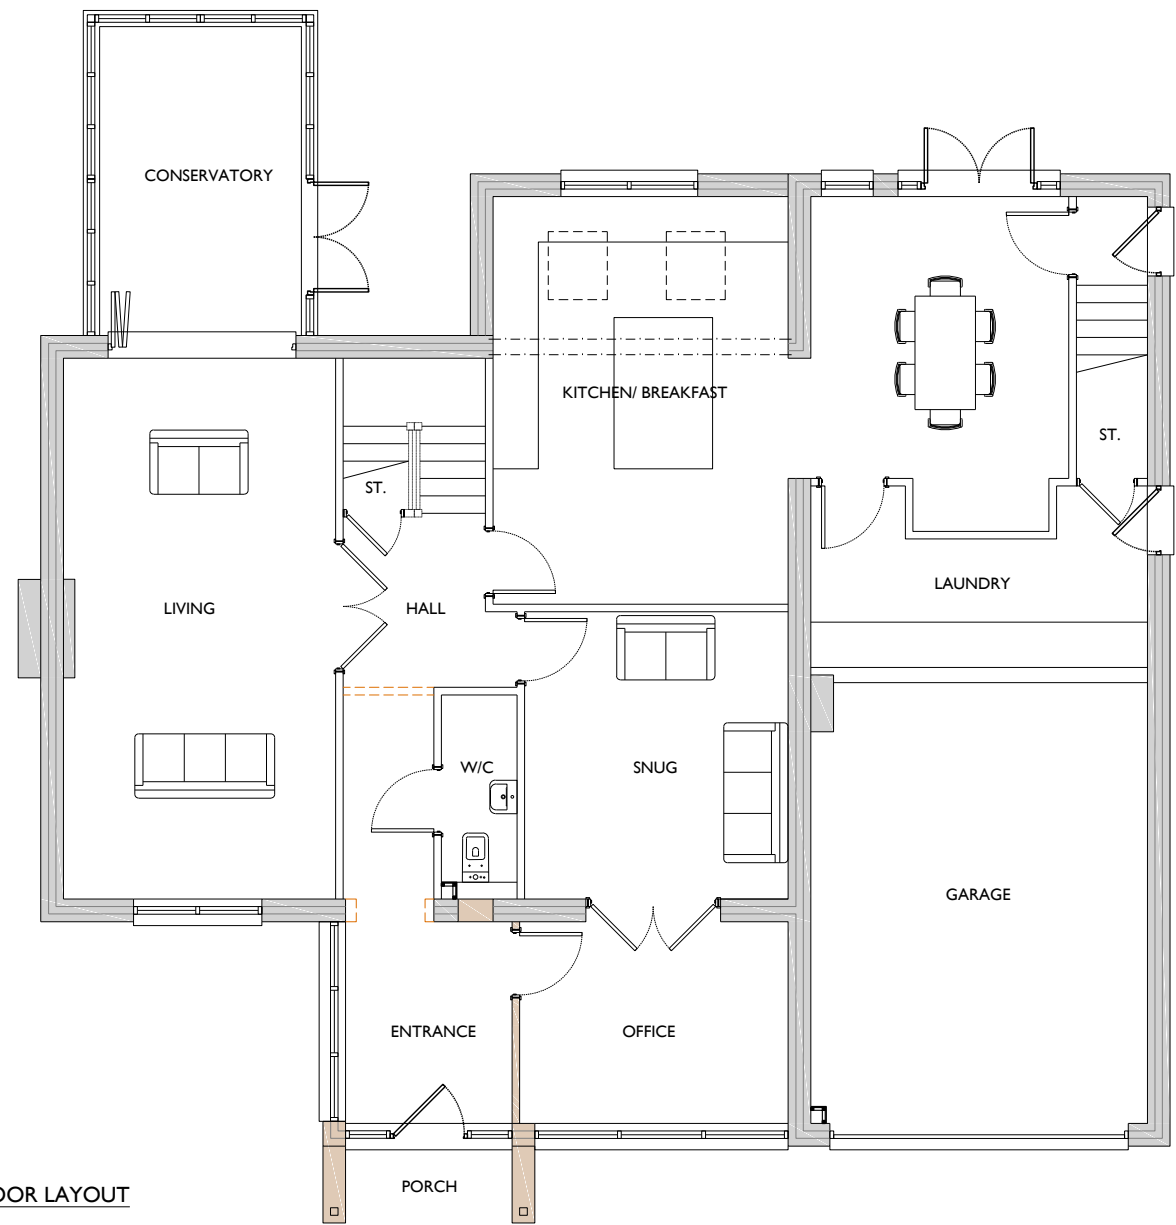

GROUND FLOOR LAYOUT

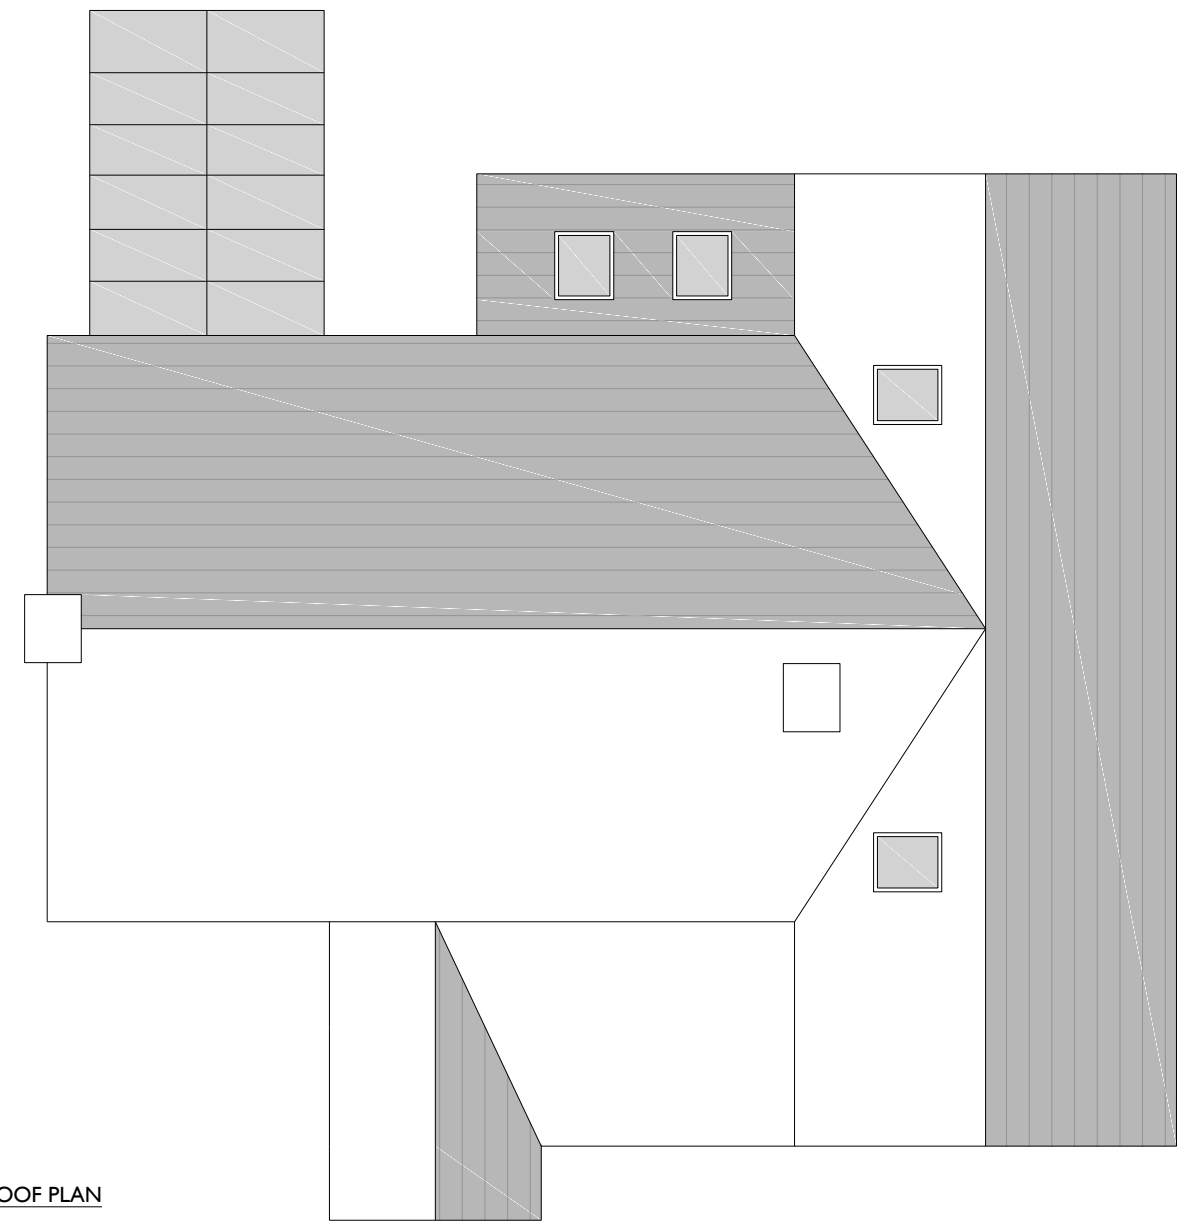

ROOF PLAN

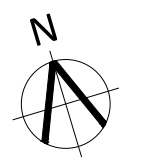

Revision	Date	Description	Revision	Date	Description

**NOTES:**  
 DO NOT SCALE THIS DRAWING  
 ALL DIMENSIONS TO BE CHECKED PRIOR TO CONSTRUCTION  
 DRAWING TO BE READ IN CONJUNCTION WITH MANUFACTURES SPECIFICATION AND DRAWINGS  
 ANY DISCREPANCIES TO BE DRAWN TO THE ATTENTION OF THE ARCHITECT

Stage  
**PLANNING**

Checked

Client  
**MR + MRS ARAN**

Project  
**THE SWALLOWS CHURCH END**

Title  
**PROPOSED GF PLAN**

Date  
**JUN 2021**

Scale  
**1:100 @ A3**

Drawing No.  
**302-05**

