



FRONT ELEVATION

SOUTH WEST ELEVATION

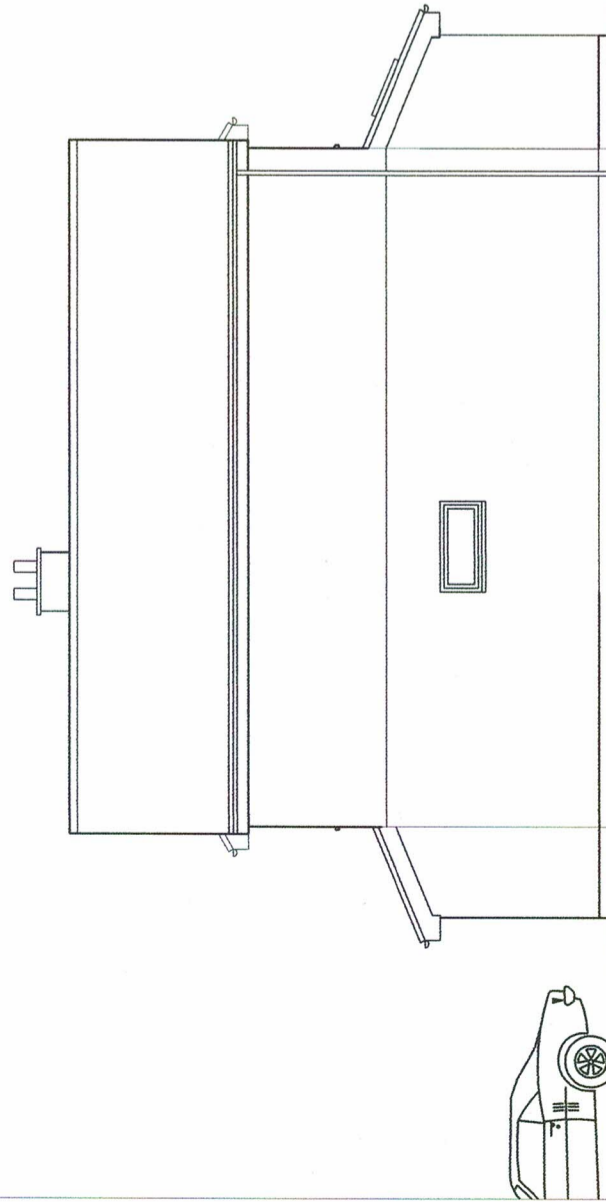

NORTH EAST ELEVATION

NORTH WEST ELEVATION

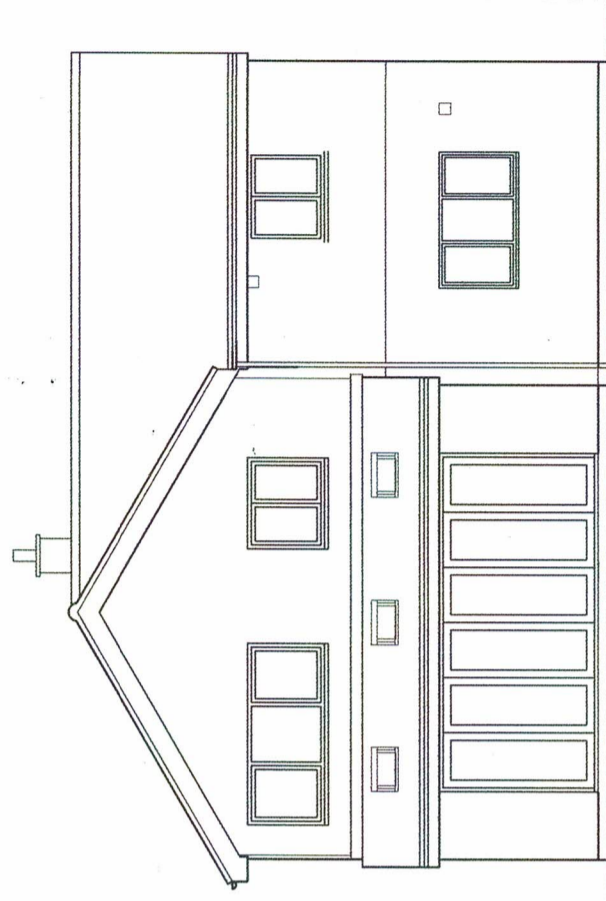

NORTH WEST ELEVATION

NORTH EAST ELEVATION

PROPOSED EXTERNAL MATERIALS

- ROOFS Profilled concrete tiles (nominal 22.5° pitches)
- WALLS Facing brickwork to match the existing house:-
Wienerberger Terca Earlsfield Grey
Monocouche render "XF Dove grey"
"Anthracite grey"
- WINDOWS Double glazed PVCu frames "Anthracite grey"
- DOORS Double glazed PVCu frames "Anthracite grey"
- FASCIAS Grey PVCu

1722 - 09

PROPOSAL 1:100

5 MANOR PARK

MAIDS MORETON MK18 1QY

ANDREW PEGLEY RIBA
CHARTERED ARCHITECT

NOTICE
1) This drawing is the copyright of Andrew Pegley R.I.B.A. and may not be copied, adapted or transmitted without express, written permission.
2) This drawing is to be used for planning purposes only.

23/08/2021
1:100 @ A3

6 NASEBY COURT, BUCKINGHAM MK18 1TS
TEL: 01280 822881 M: 07889 657363
office@ap-architect.com www.ap-architect.com