
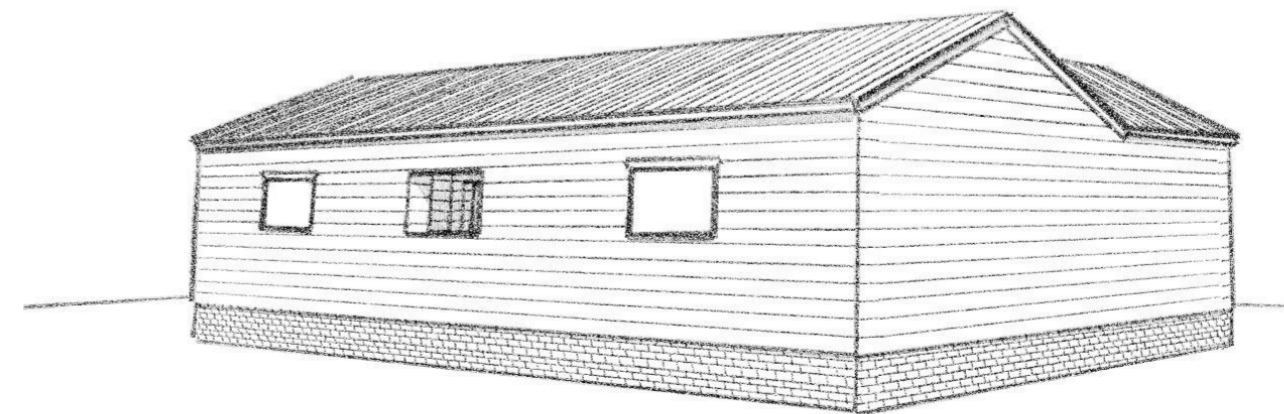
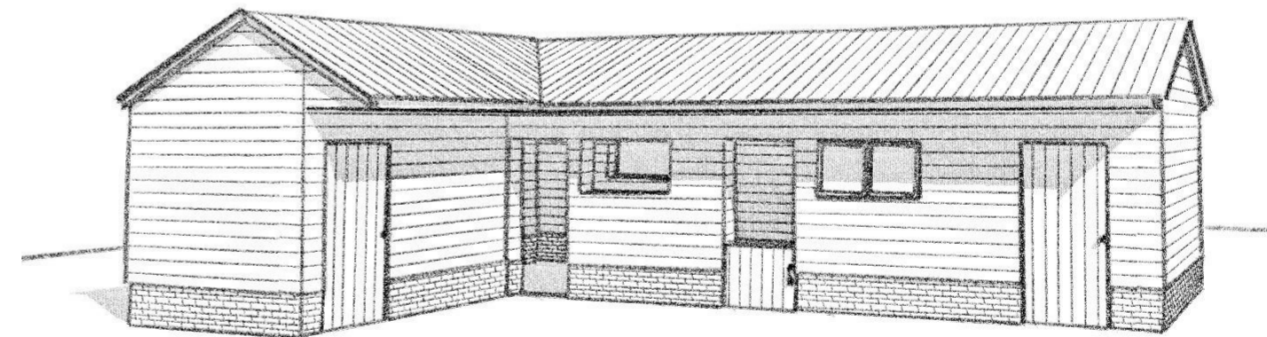
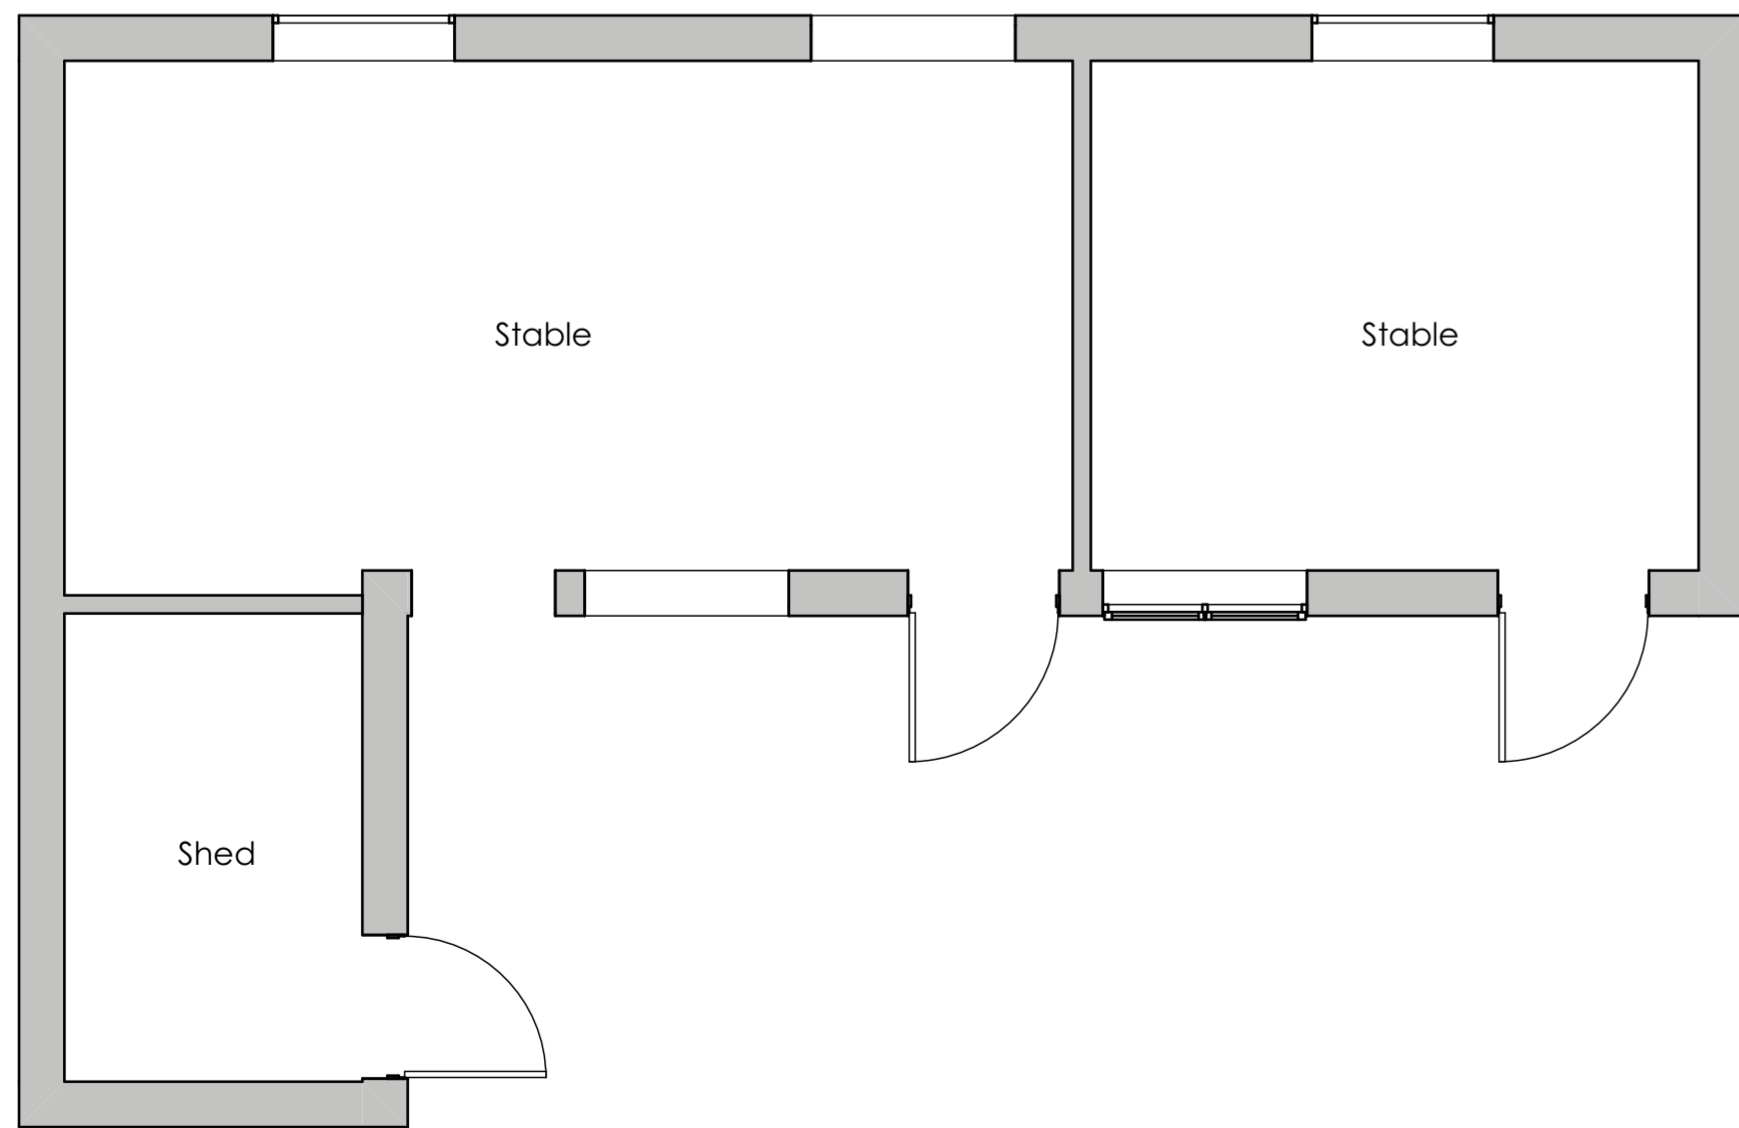
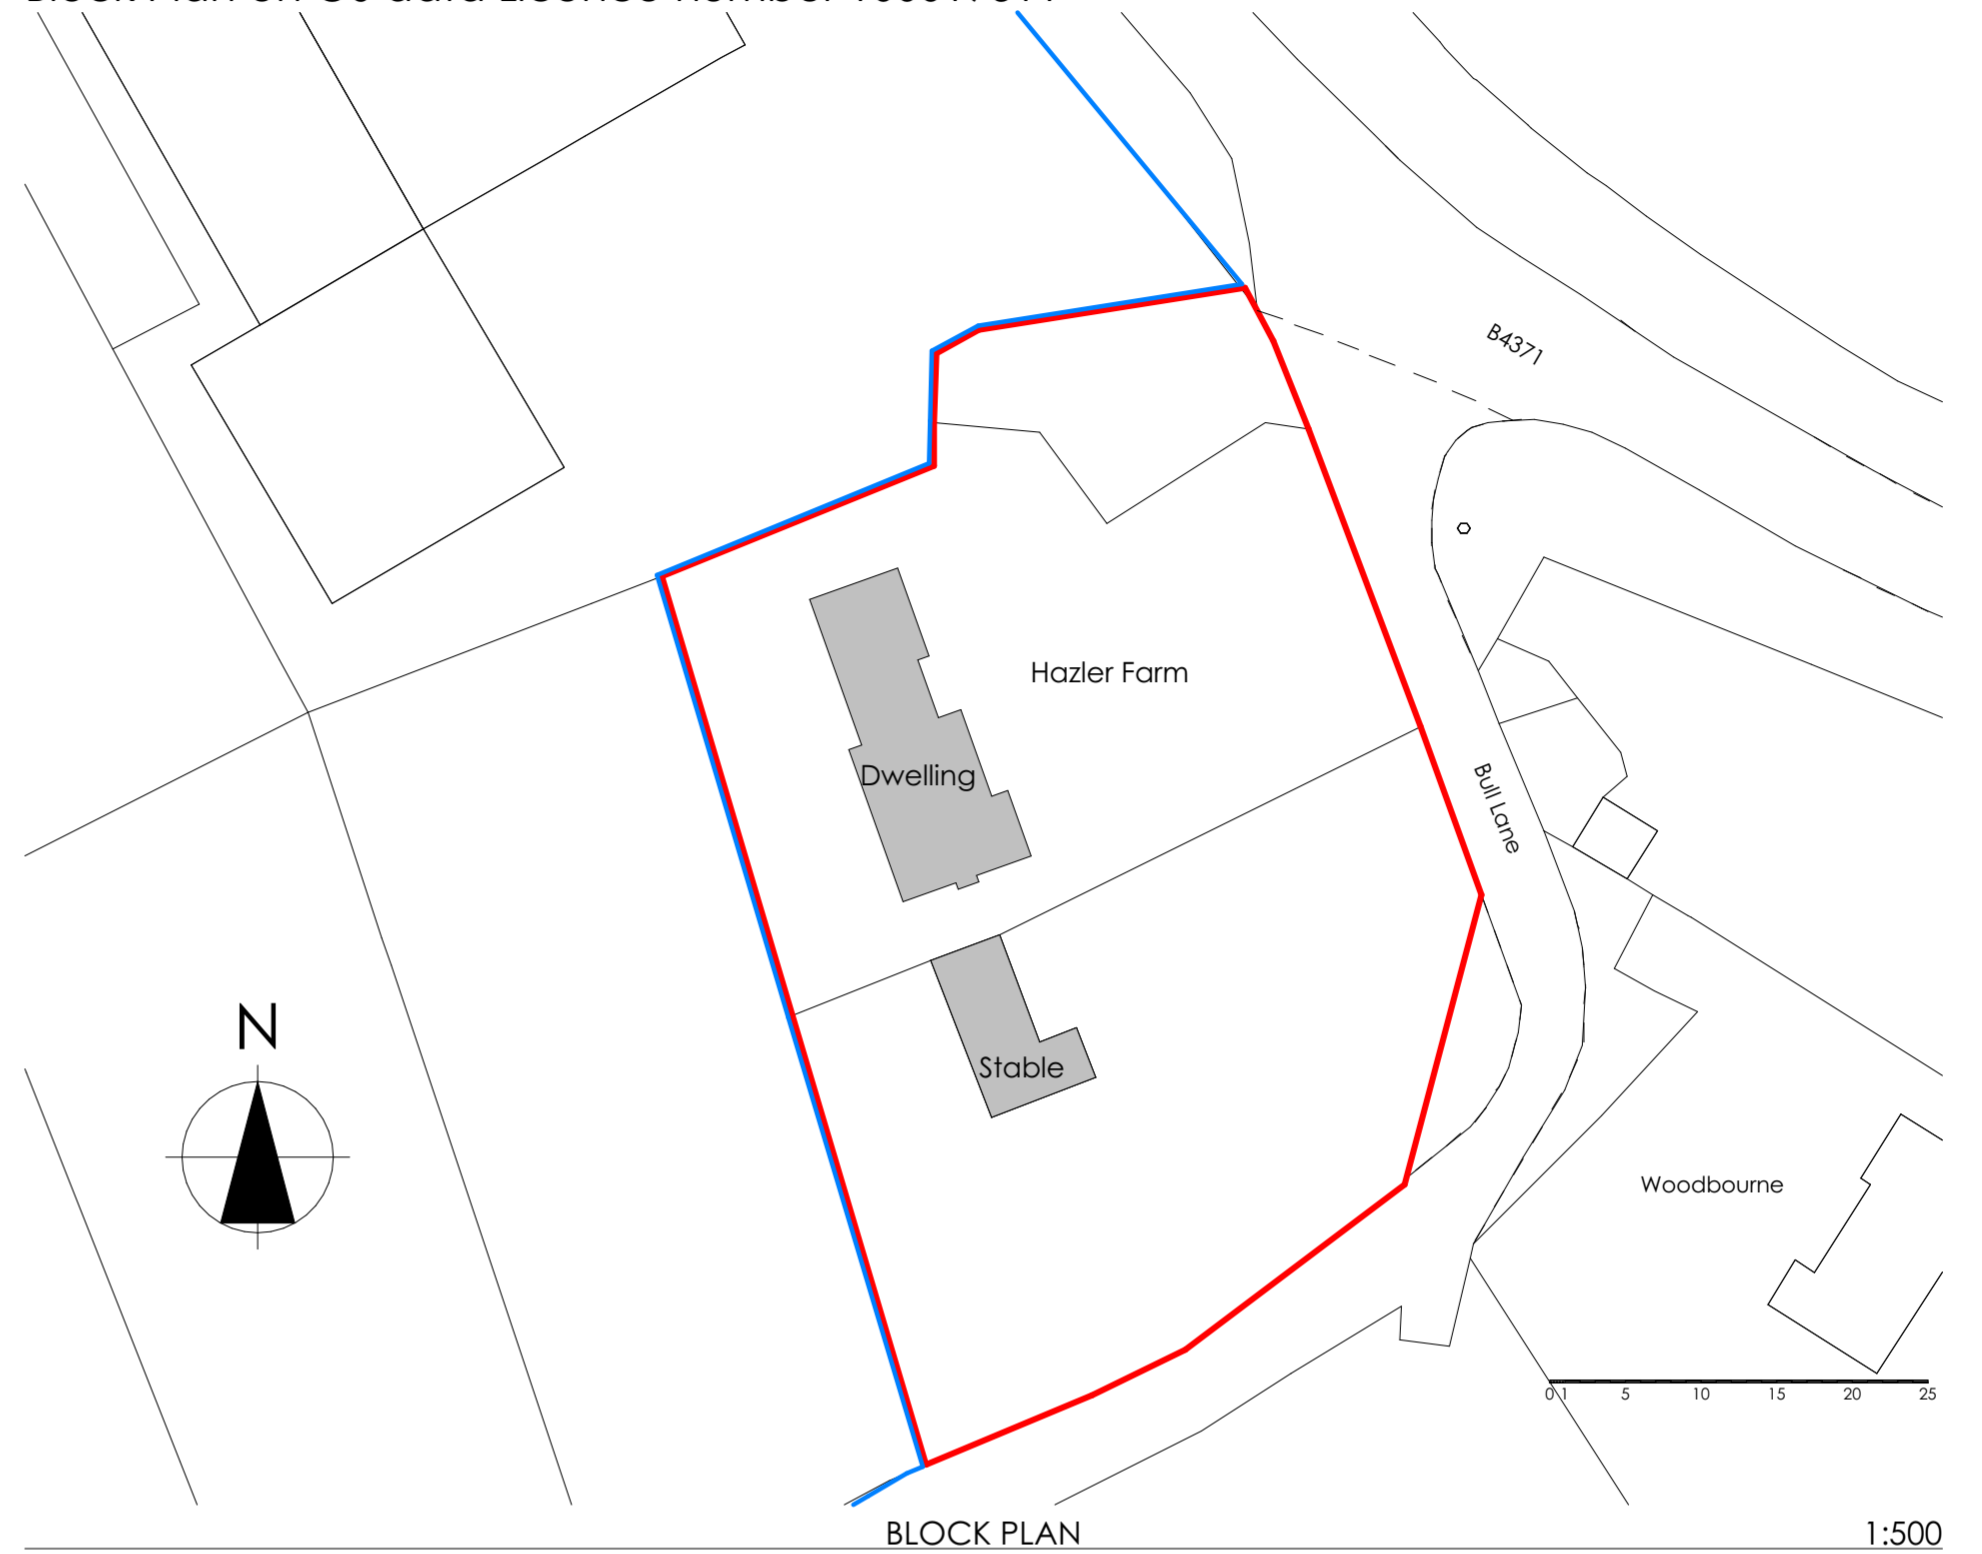
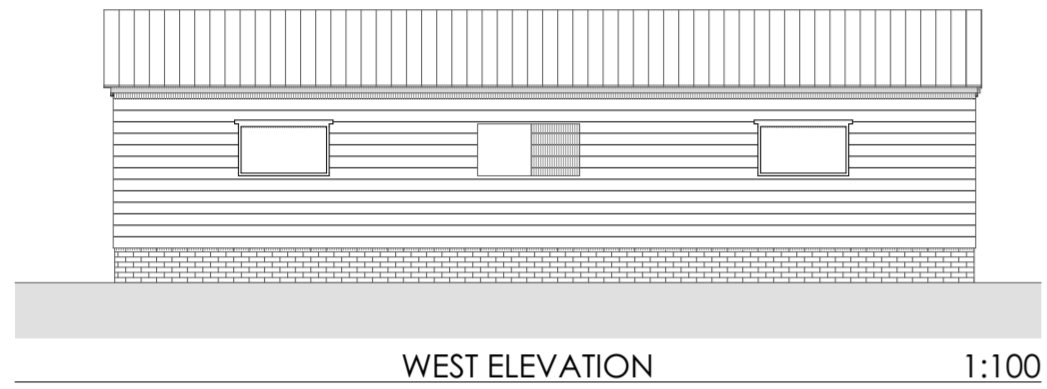


Block Plan on OS data Licence number 100019311

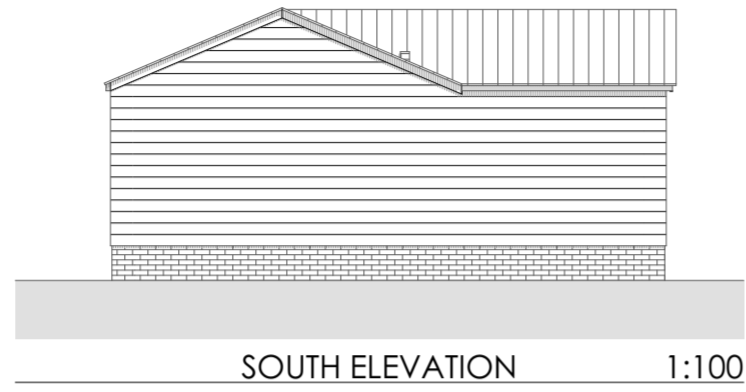

BATCH VALLEY DESIGN
ARCHITECTURAL SERVICES

w w w . b a t c h v a l l e y d e s i g n . c o m	job title	CONVERSION of STABLE INTO ANNEX	
	client	Hazler Farm Hope Bowdler SY6 7EU	
	client	HYDE	
	drawing	PLANS AND ELEVATIONS AS EXISTING	
	PLANNING		paper size
	drawing scale	as shown	A2
	job. num. rev.	703.01	
	date	AUG 2021	
	info@batchvalleydesign.com	t. 07773 388837	