

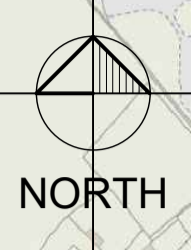


# HOWES ROAD

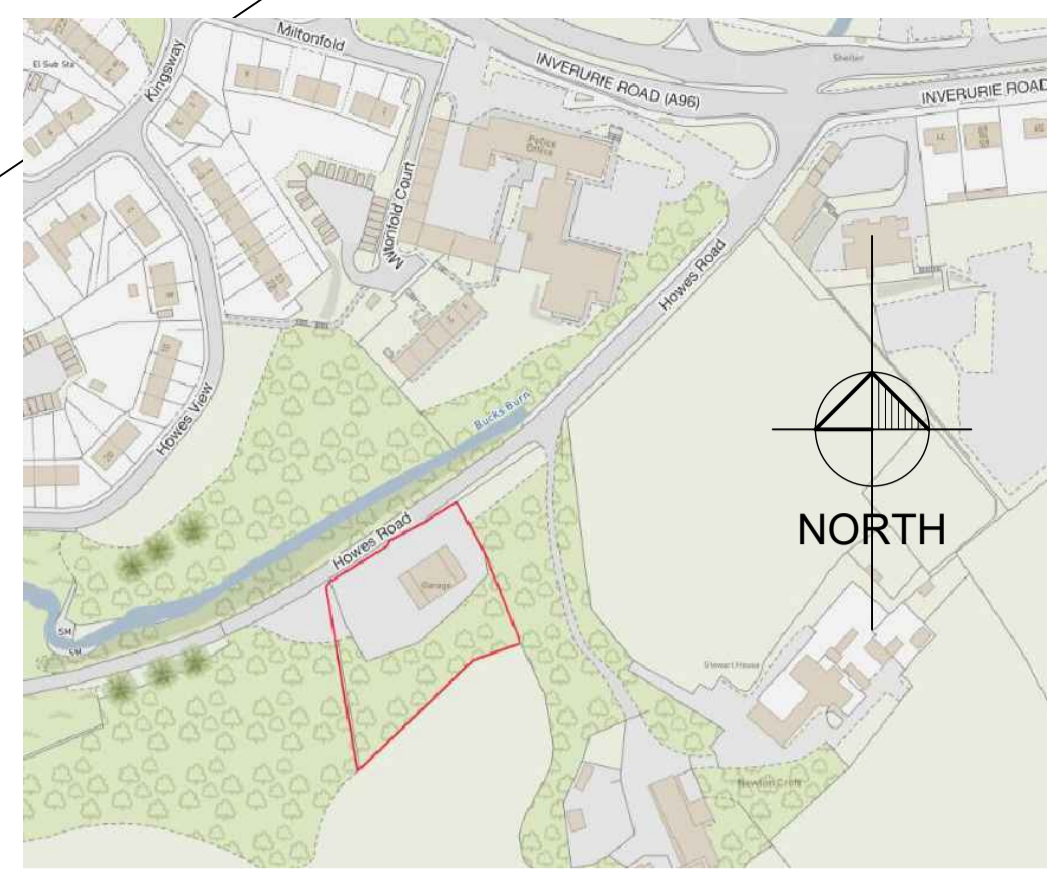

Site Plan - 1:2500

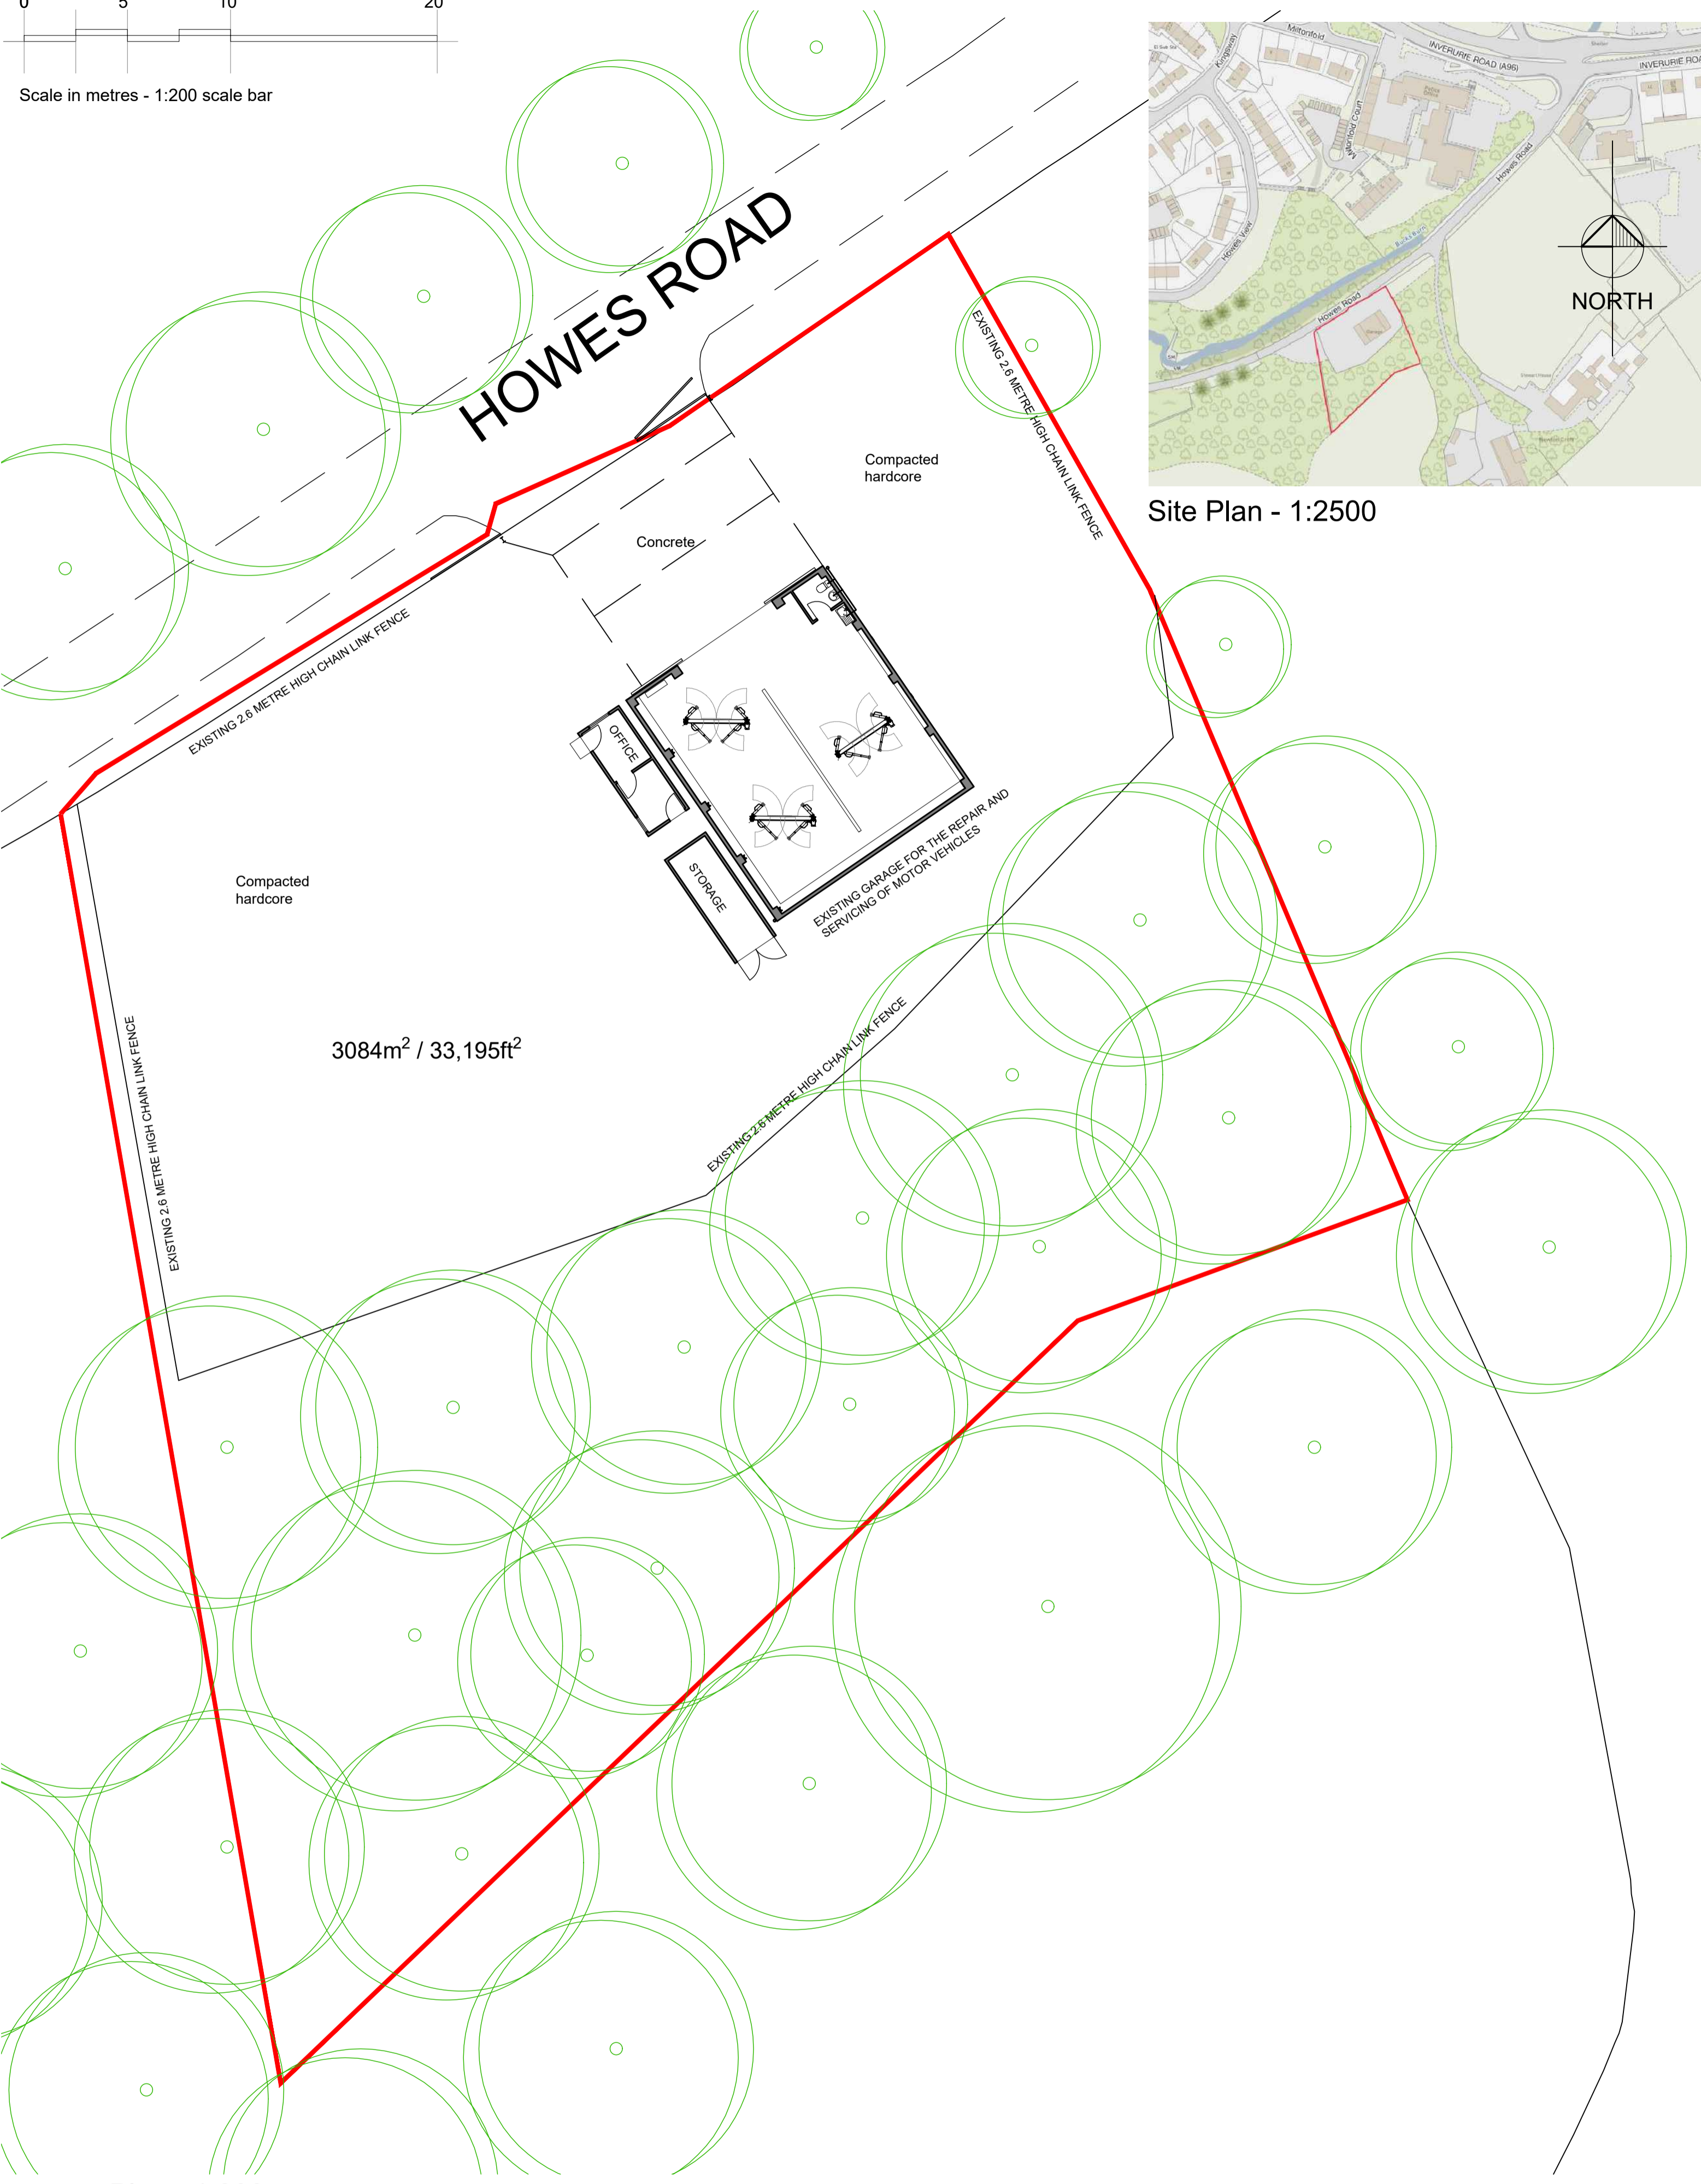

Plan - 1:200