




UPPER FLOOR PLANS

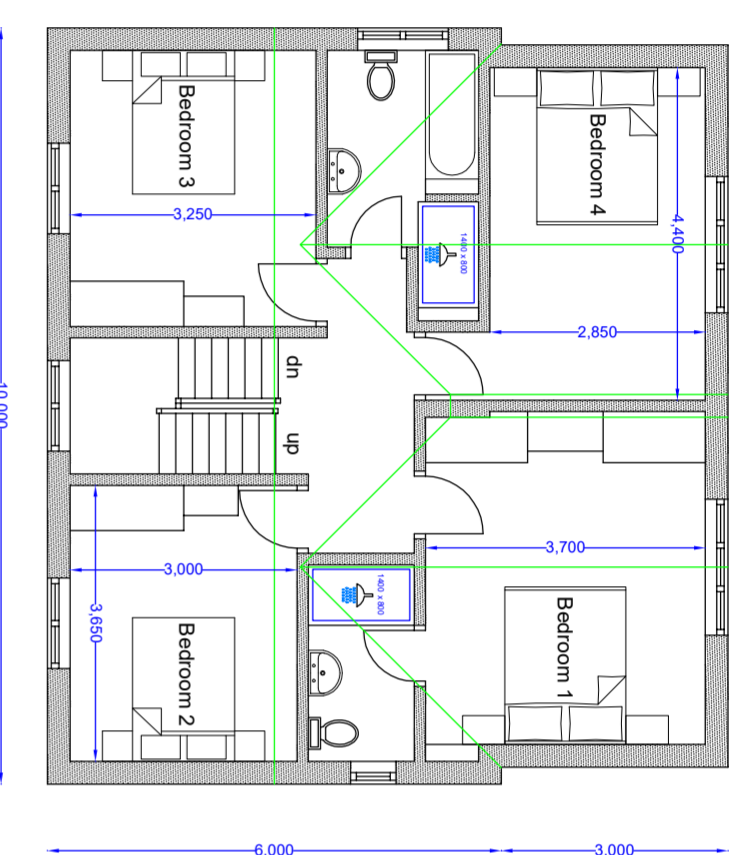

Plot 2




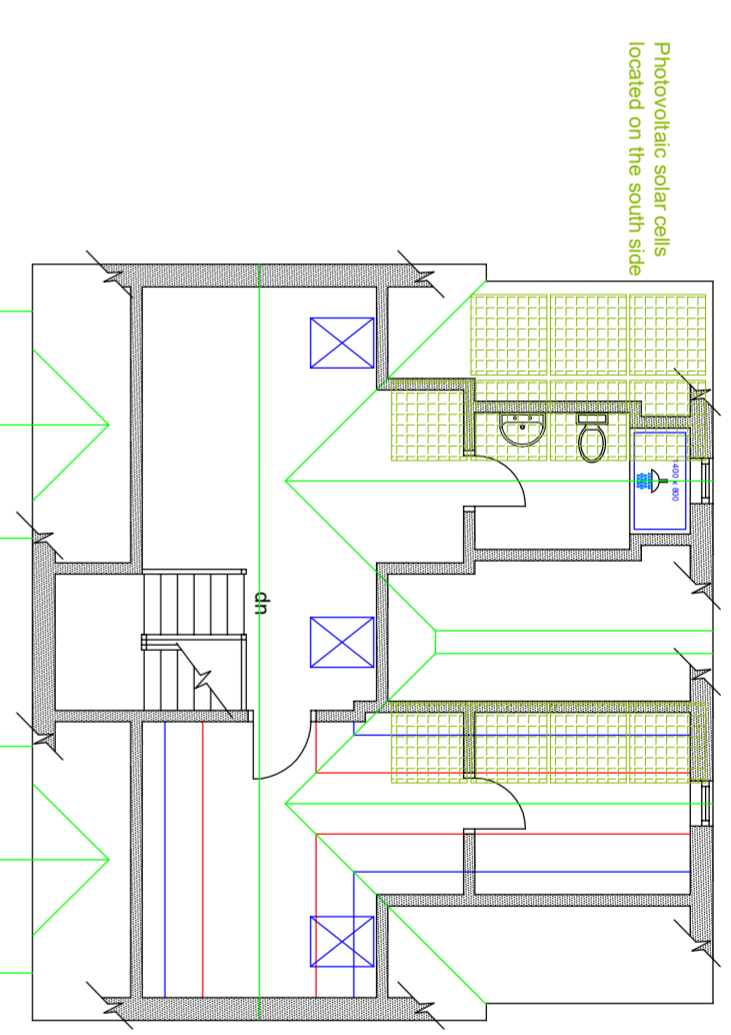


ATTIC FLOOR PLAN PLOTS 2 & 3

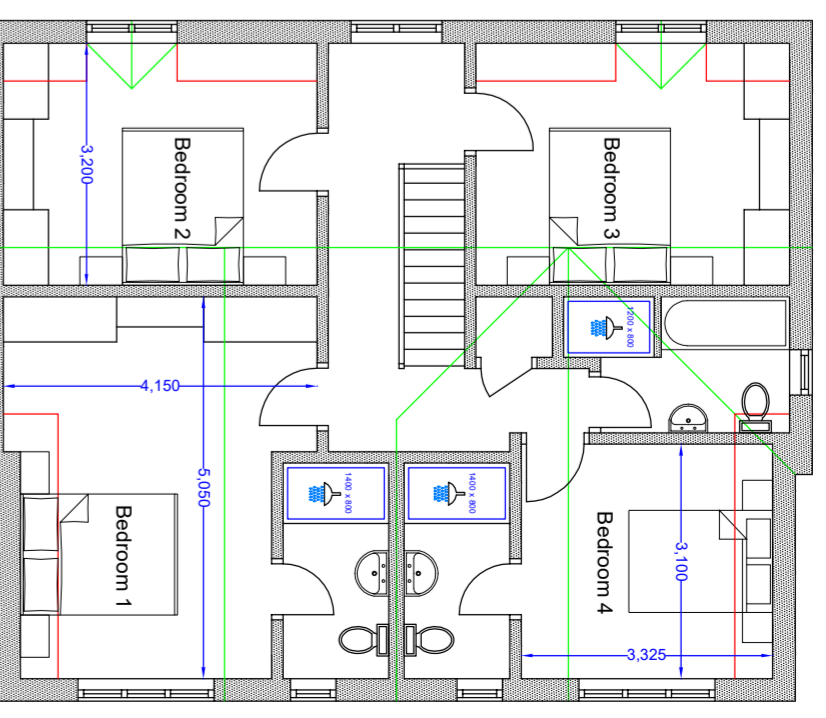

FIRST FLOOR PLOT 4

Plot 1  
conversion  
and extension

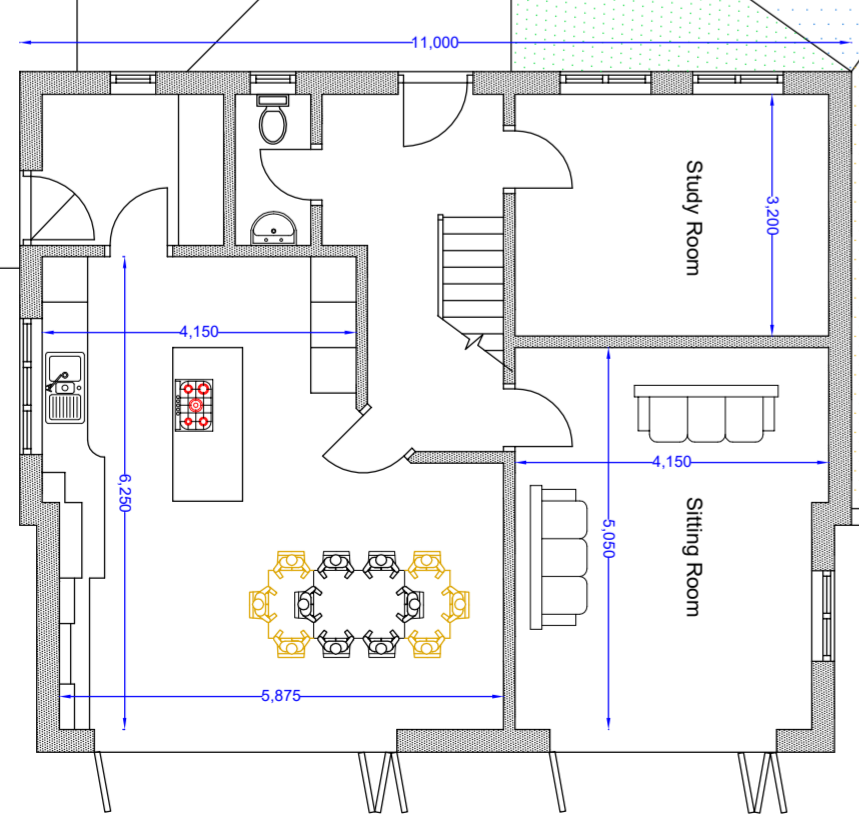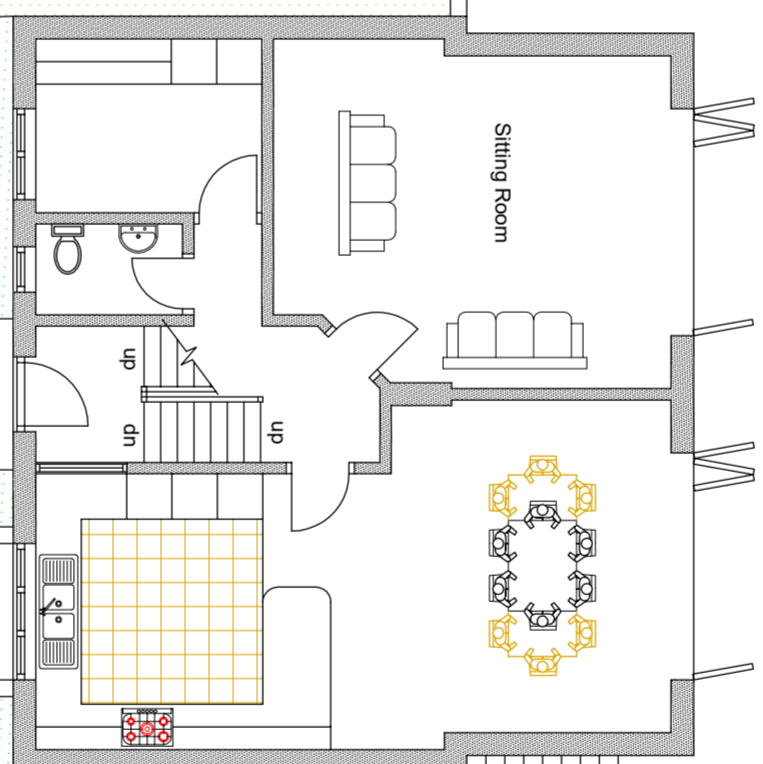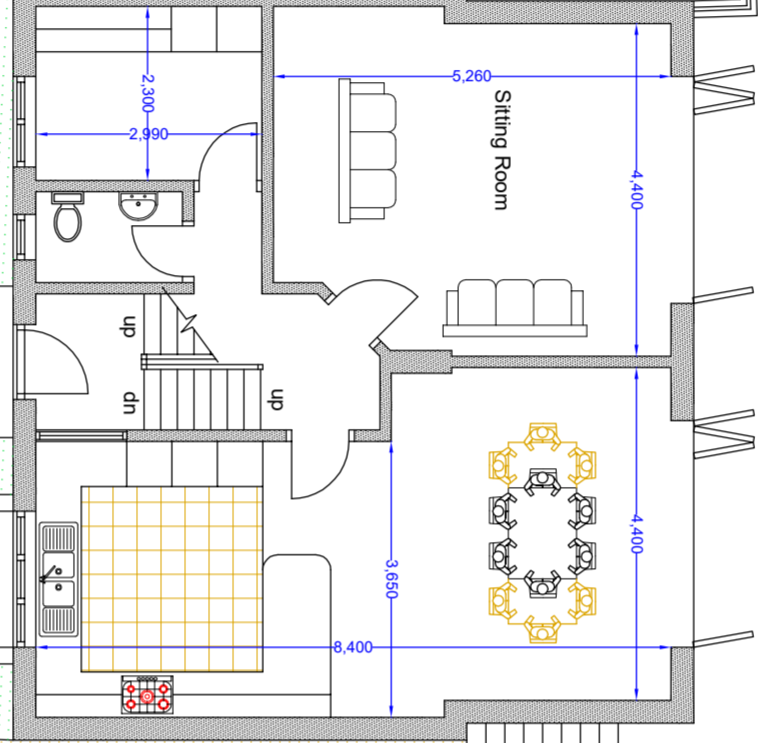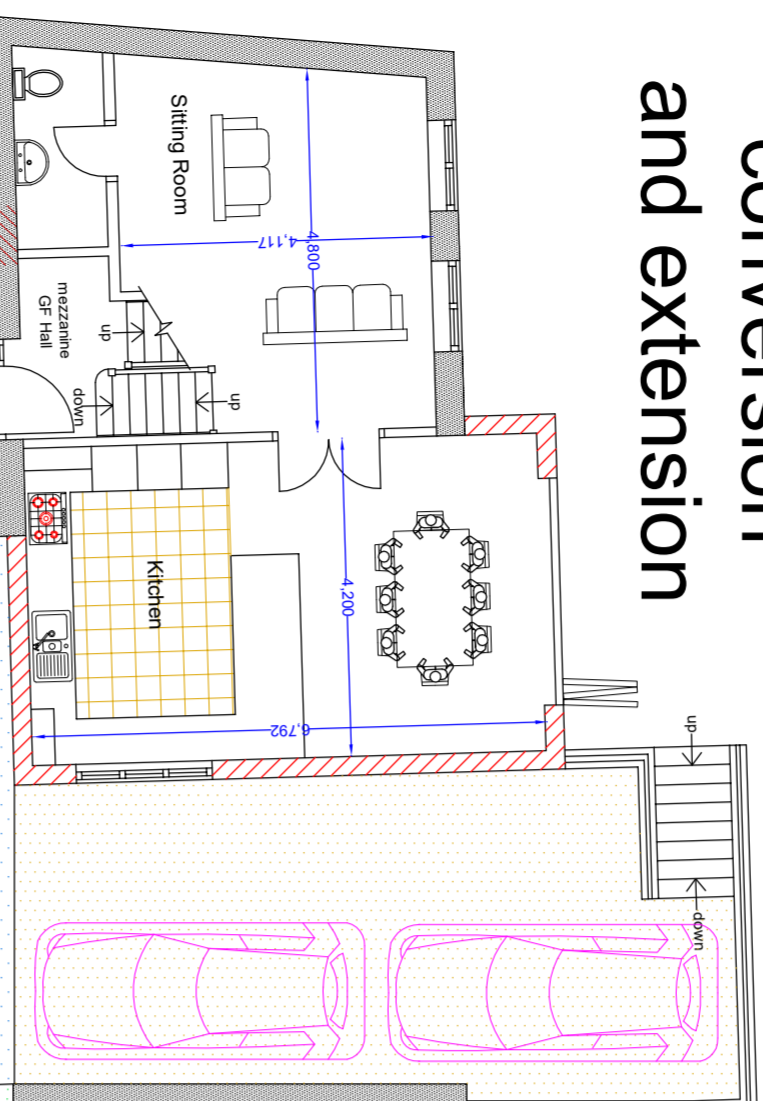

PLOT 4

- Proposal:
- Change of use from agricultural to residential C3 use;
  - Demolition of existing modern agricultural buildings;
  - Erection of three detached houses; and
  - Conversion and extension of traditional outhouse to residential dwelling

Site address:  
Poplars Farm, Lower Road,  
Hardwick, Bucks. HP22 4DZ

**ACH PLANNING**  
ACH Planning Ltd architecture and planning  
The Studio 17 Nearton End Swanbourne Bucks MK17 0SL  
email: office@achplanning.co.uk  
telephone: 01296 728274 mobile: 7774 2000 26

OIL TANKS

Drq No:

PFH.PLAN 2