



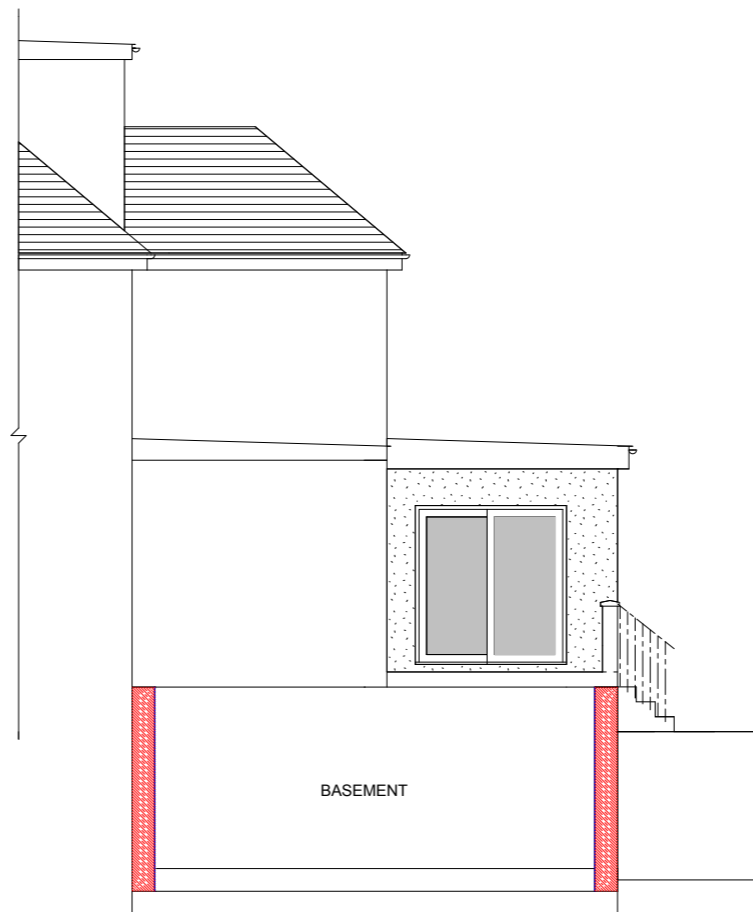


REAR ELEVATION

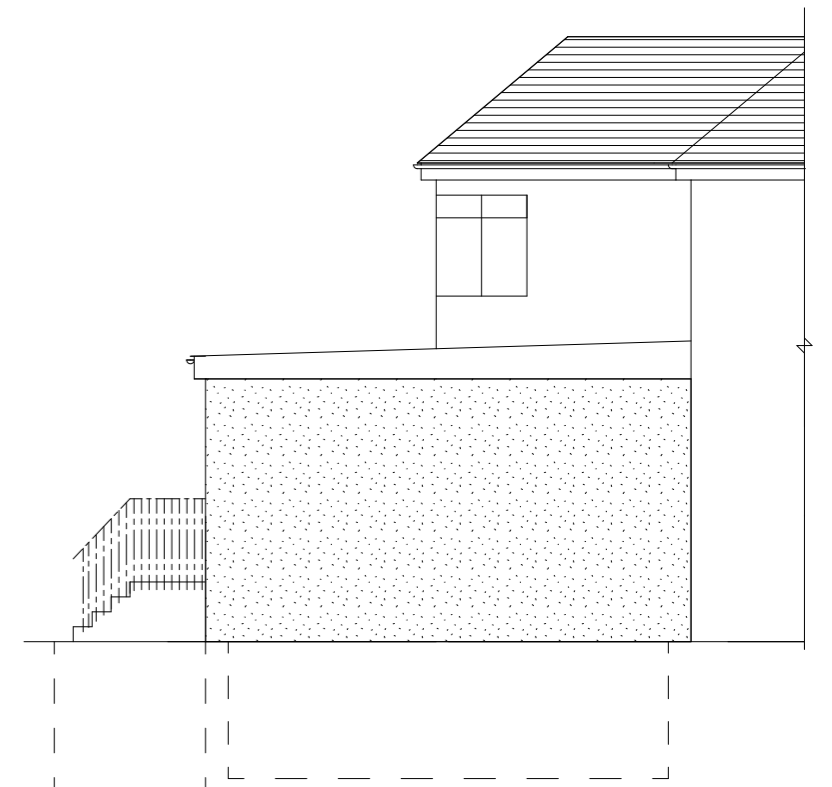


SIDE ELEVATION




SIDE ELEVATION

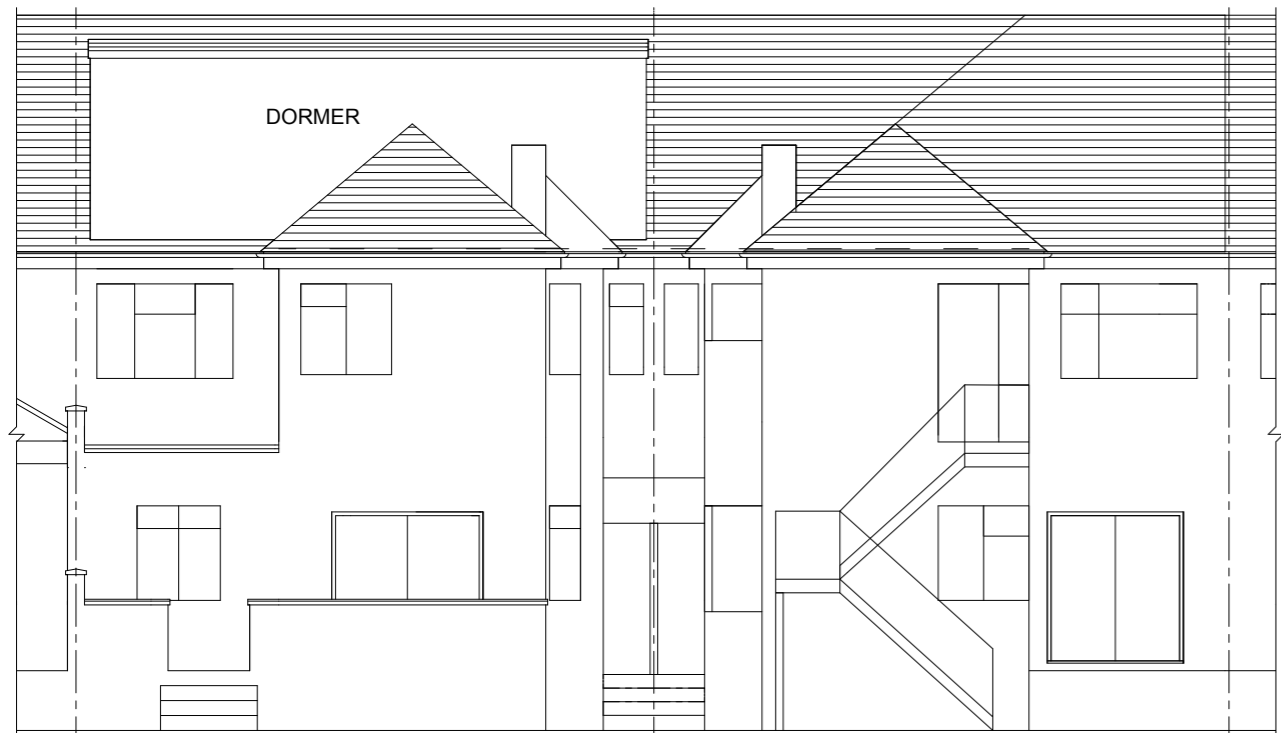

REAR ELEVATION  
(EXISTING)

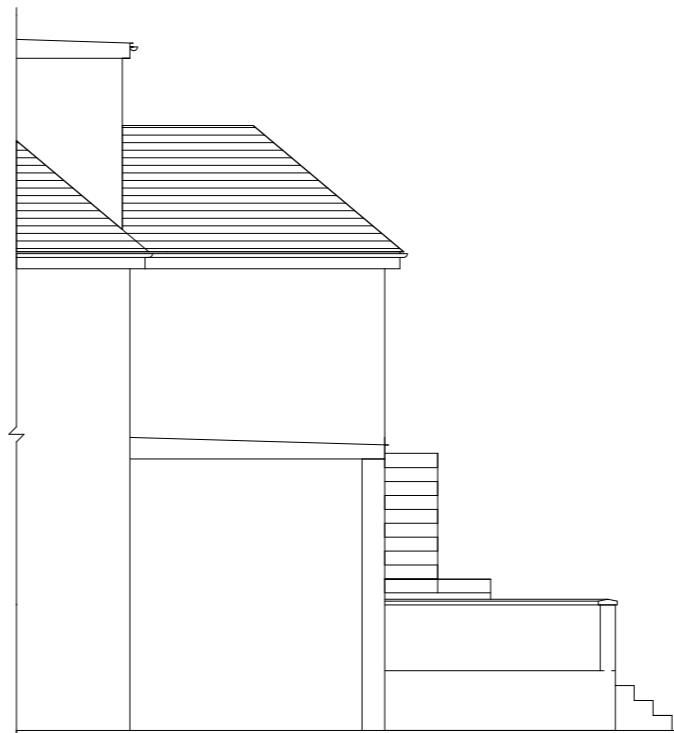

SIDE ELEVATION  
(EXISTING)

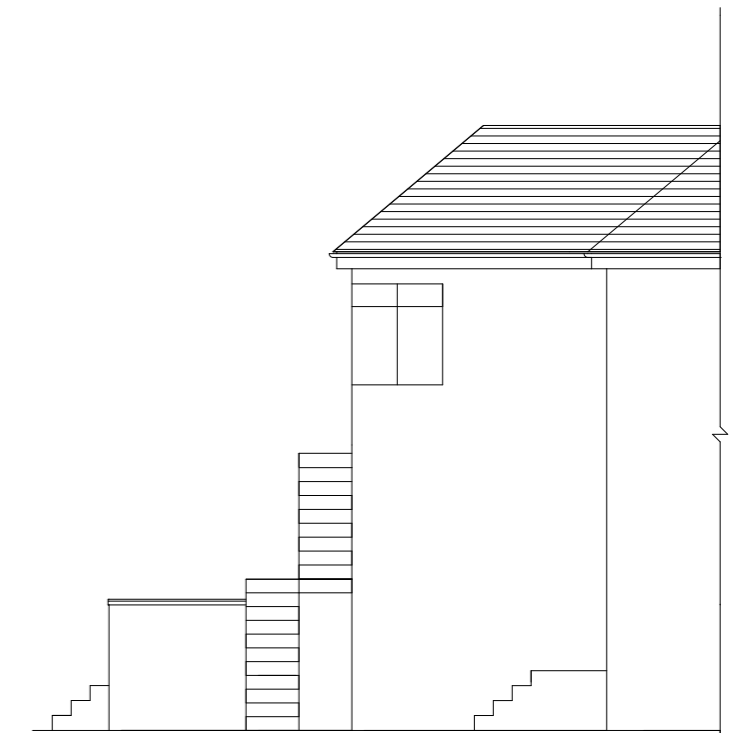

SIDE ELEVATION  
(EXISTING)

**PROPOSED AND EXISTING ELEVATIONS OF THE GROUND FLOOR AND  
BASEMENT EXTENSION AT 45-47 ASHBOURNE AVENUE LONDON NW11**

