




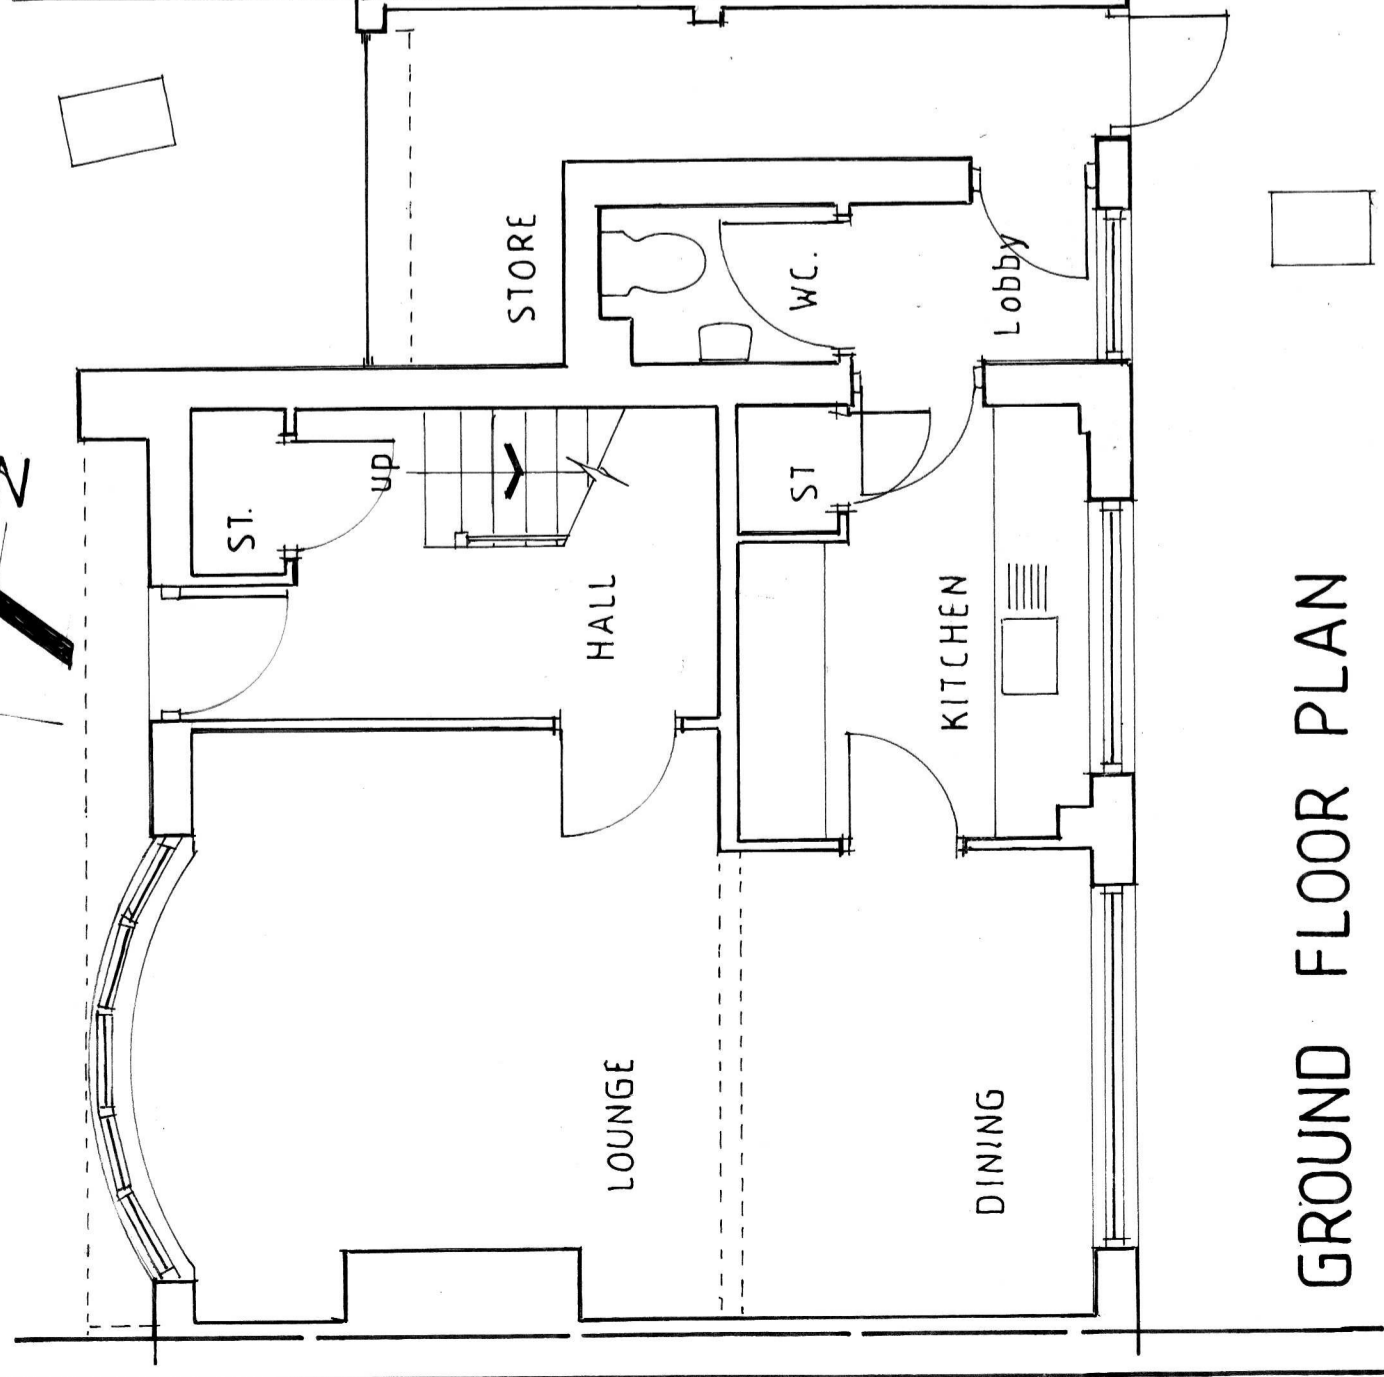


FIRST FLOOR PLAN

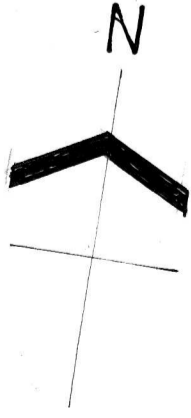


GROUND FLOOR PLAN

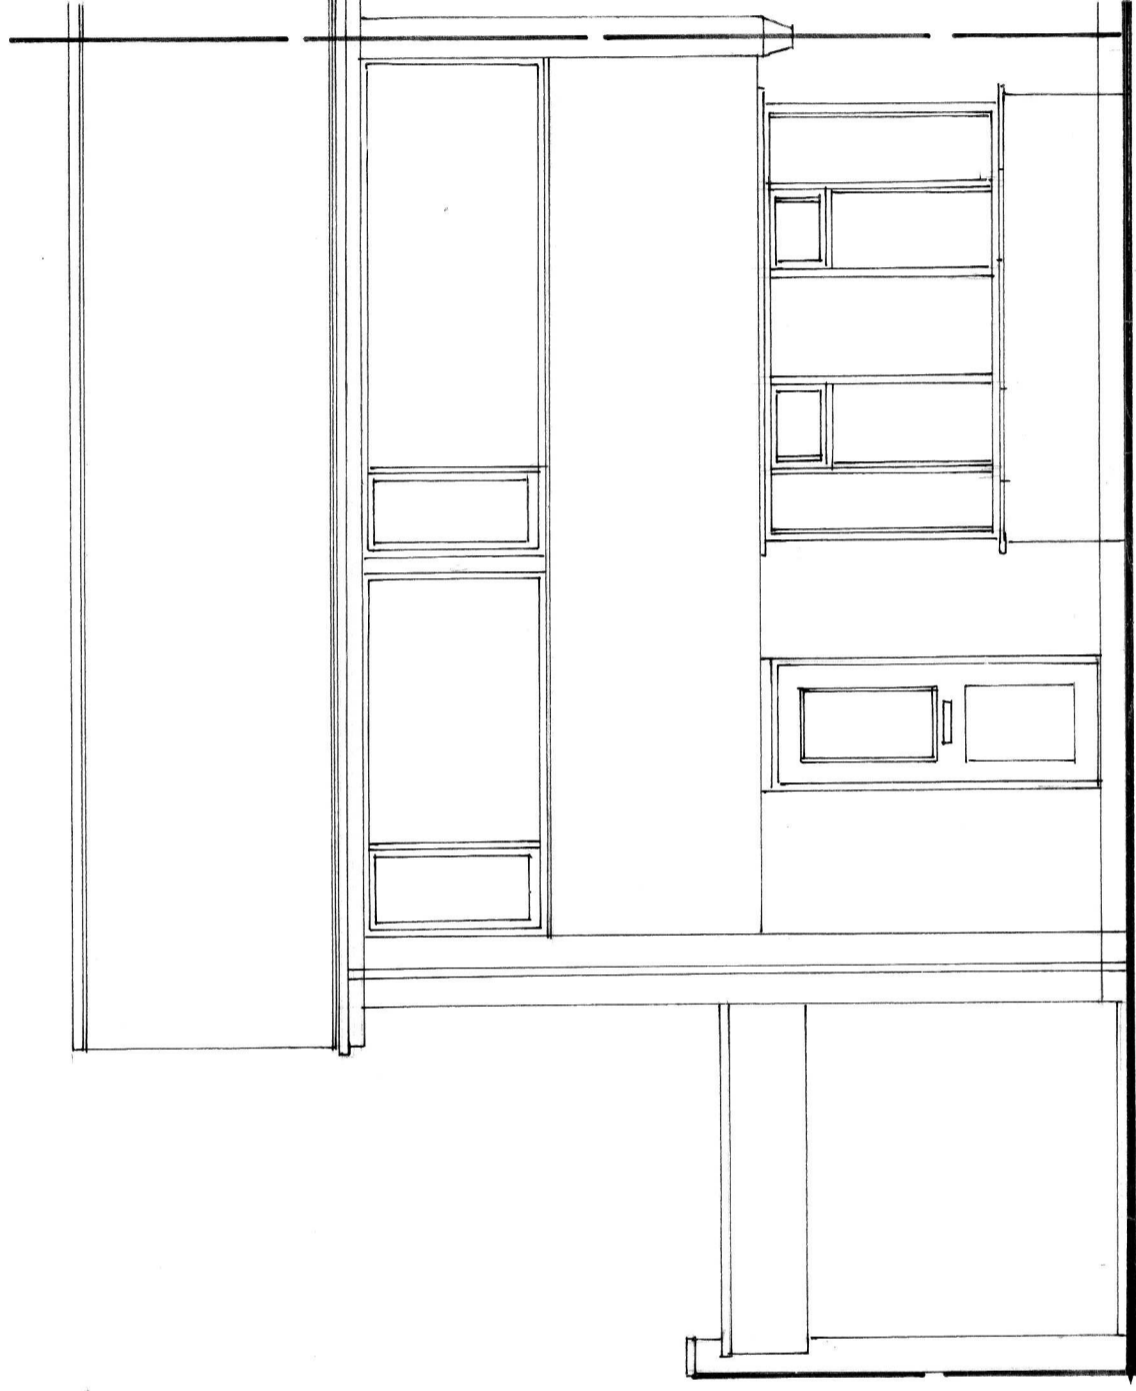

WEST ELEVATION

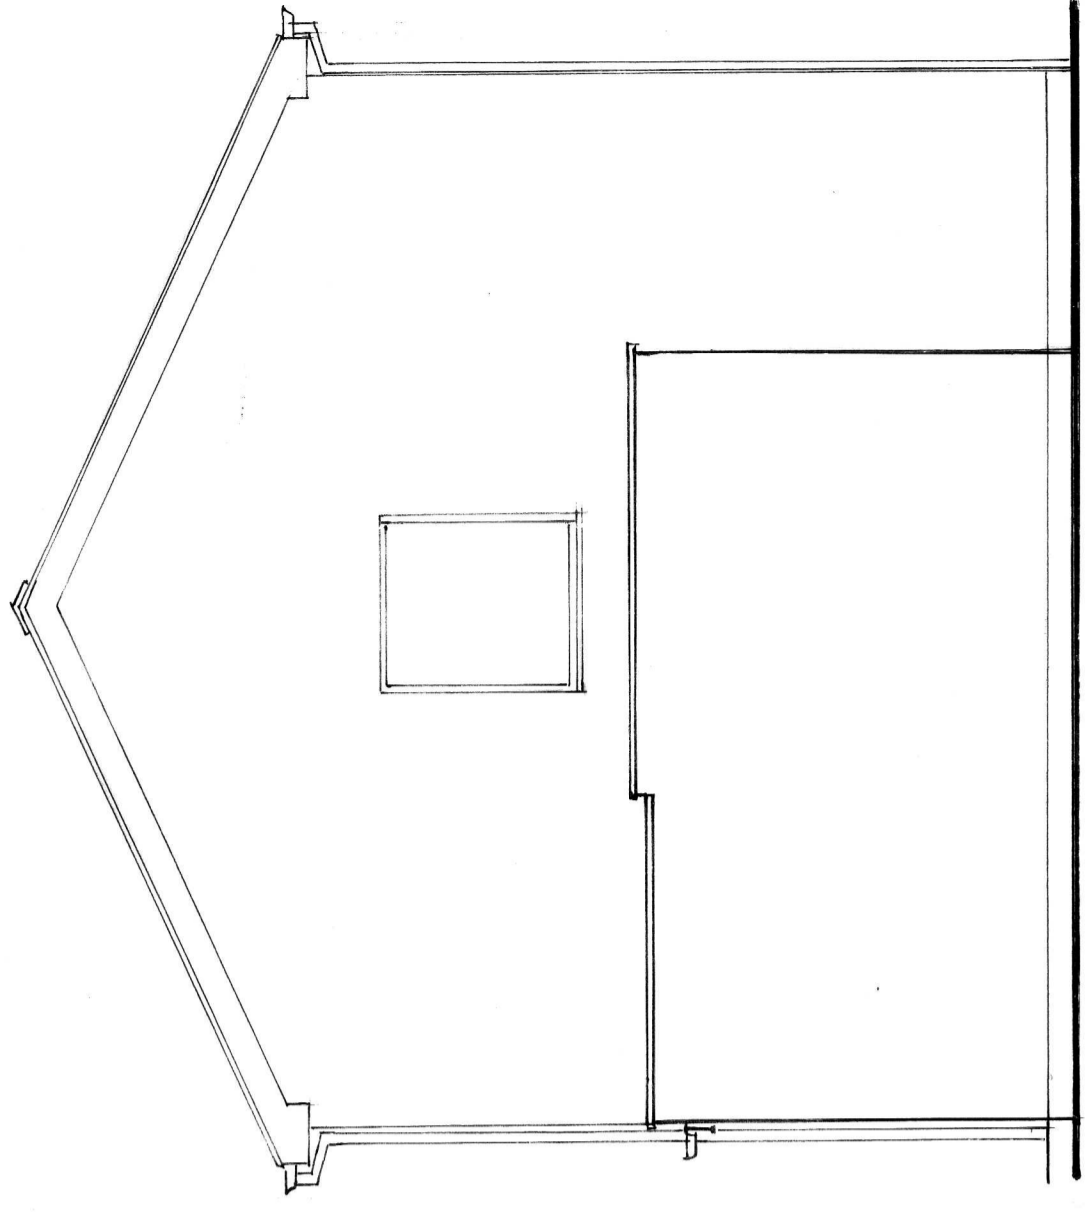

NORTH ELEVATION

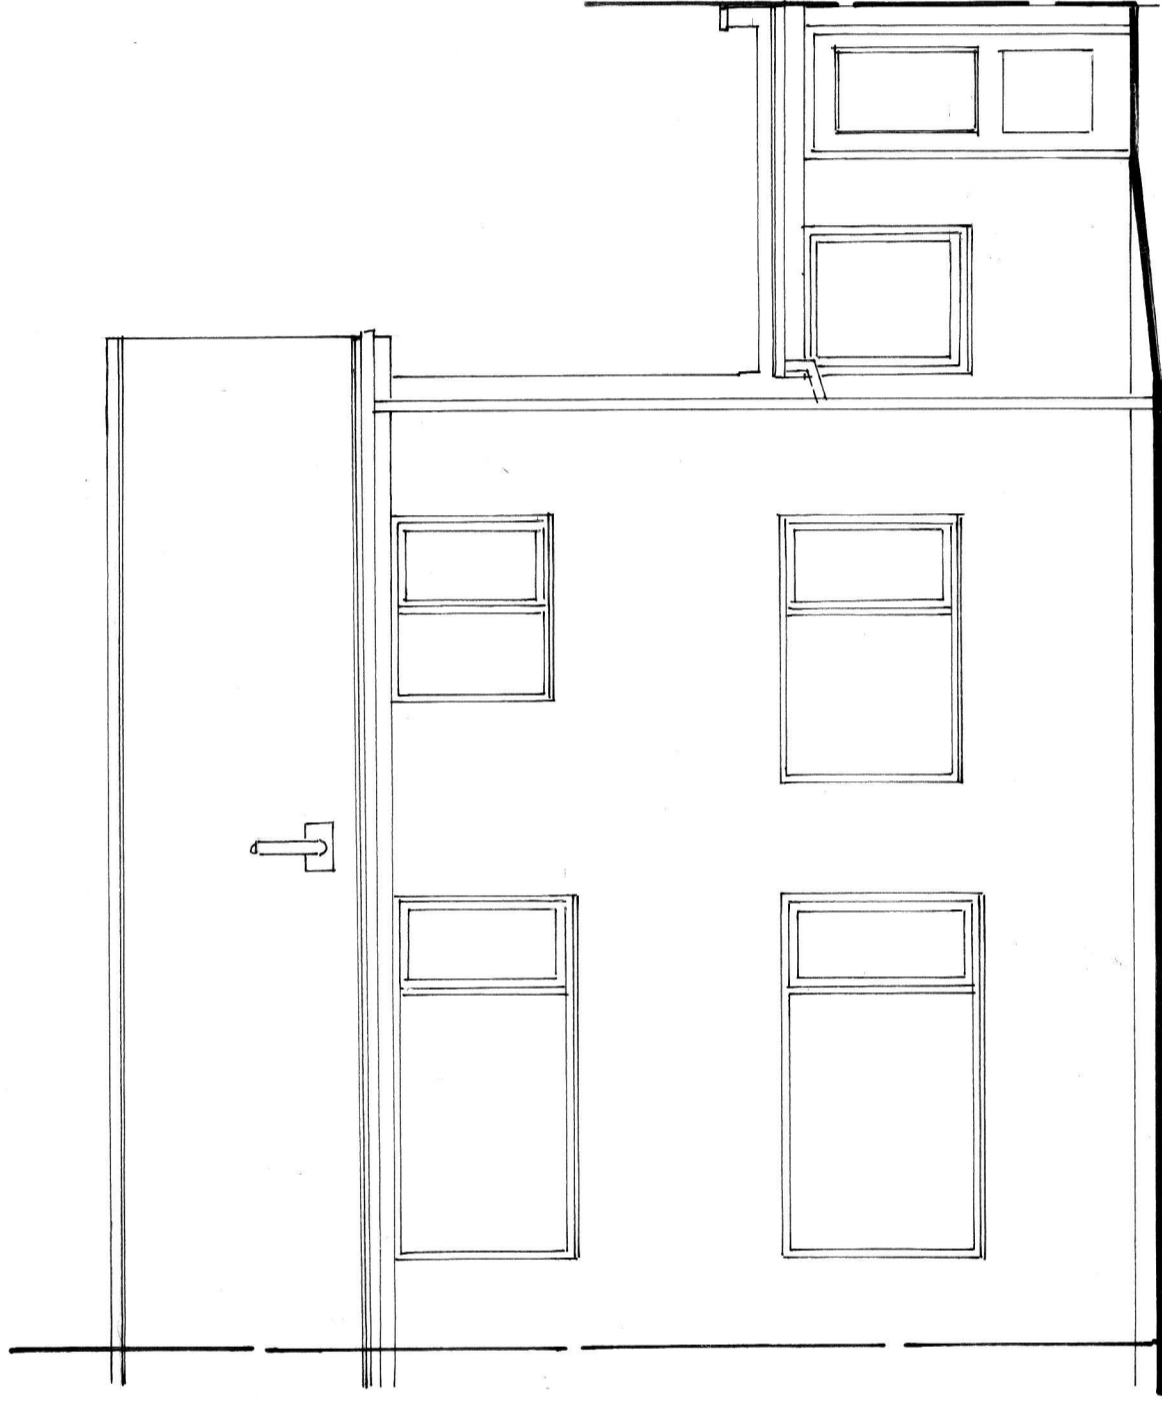

EAST ELEVATION

EXISTING

PROPOSED EXTENSION
at
13 CHICHESTER ROAD
NEWTON HALL
DURHAM
for
Mr. & Mrs. D. ELGIE

1:50

MAY '21

DUR - 05 - 21 | 1