


Existing

46 Albemarle Street, London W1S 4JL
Alterations to Ground floor shopfront and stair to
basement of listed bldg., 45/46 Albemarle St.



GROUND FLOOR PLAN
SCALE 1:100 at A3.

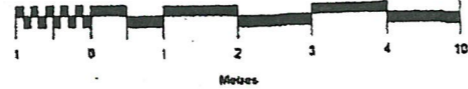

DRAWING No. Revision

Date: June 2021.

1:100 PLANS, Existing and Proposed

office entry,

46 45

Remove existing shopfront window, return glass and
entrance doors in office entry,

Dropped ceiling retained

Proposed

Tenant's partition wall to be removed.

Front spiral stair to basement to be removed.
Infill floor to Engineer's instructions.

46 45

Replace with shopfront glazing, glass entry doors and
return marble wall with letter box, all to match existing in No.45.