


Box Casement Elevation

Note

Typical elevation aspect view from outside of a box and flush casement window.
 Windows made from kiln dried sapele hardwood as per clients given overall given dimension.
 For all manufacture details see our typical section detail drawing
 All windows pre finished in White if unstated RAL 9010
 Double glazed units 4-8-4 A rated Argon filled, soft coat warm edge spacer bar (black or silver subject to availability)
 1.7 W/m2k
 Casements on pulley and weighted system, brass pulleys, steel weights
 Concealed draft gasket to casements, brush seal to staff beads
 Brighton catches to meeting rails, finger pulls to bottom rail

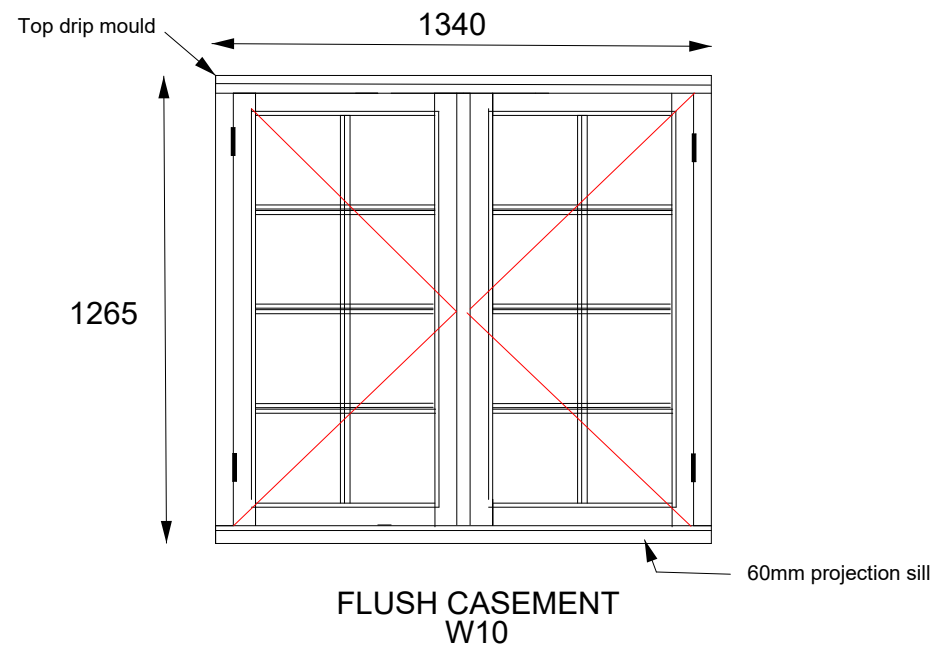

NOTES

Traditionally made flush casement window view from the out side.
 Window made as per typical section detail drawing, frame section 85x60mm, mortice and tenon jointed, rebated to suit a 44mm casement, Aqua draft gaskets to the rear of rebates.
 12mm ovalo internal edge detail to frame and casements, Stiles section 60x44mm, casement divided up into equal individual panes of glass
 A rated double glazed units 1.7W/m2K 4.8.4
 9° bevel pre cut glazing beads
 All windows pre finished in White if unstated RAL 9010
 Black 75mm butt hinges, black monkey locking catch with night position black monkey tail stay
 Windows pre finished in white using the Teknos paint system

