


PROPOSED SITE ACCESS
SCALE - 1:100 @ A3

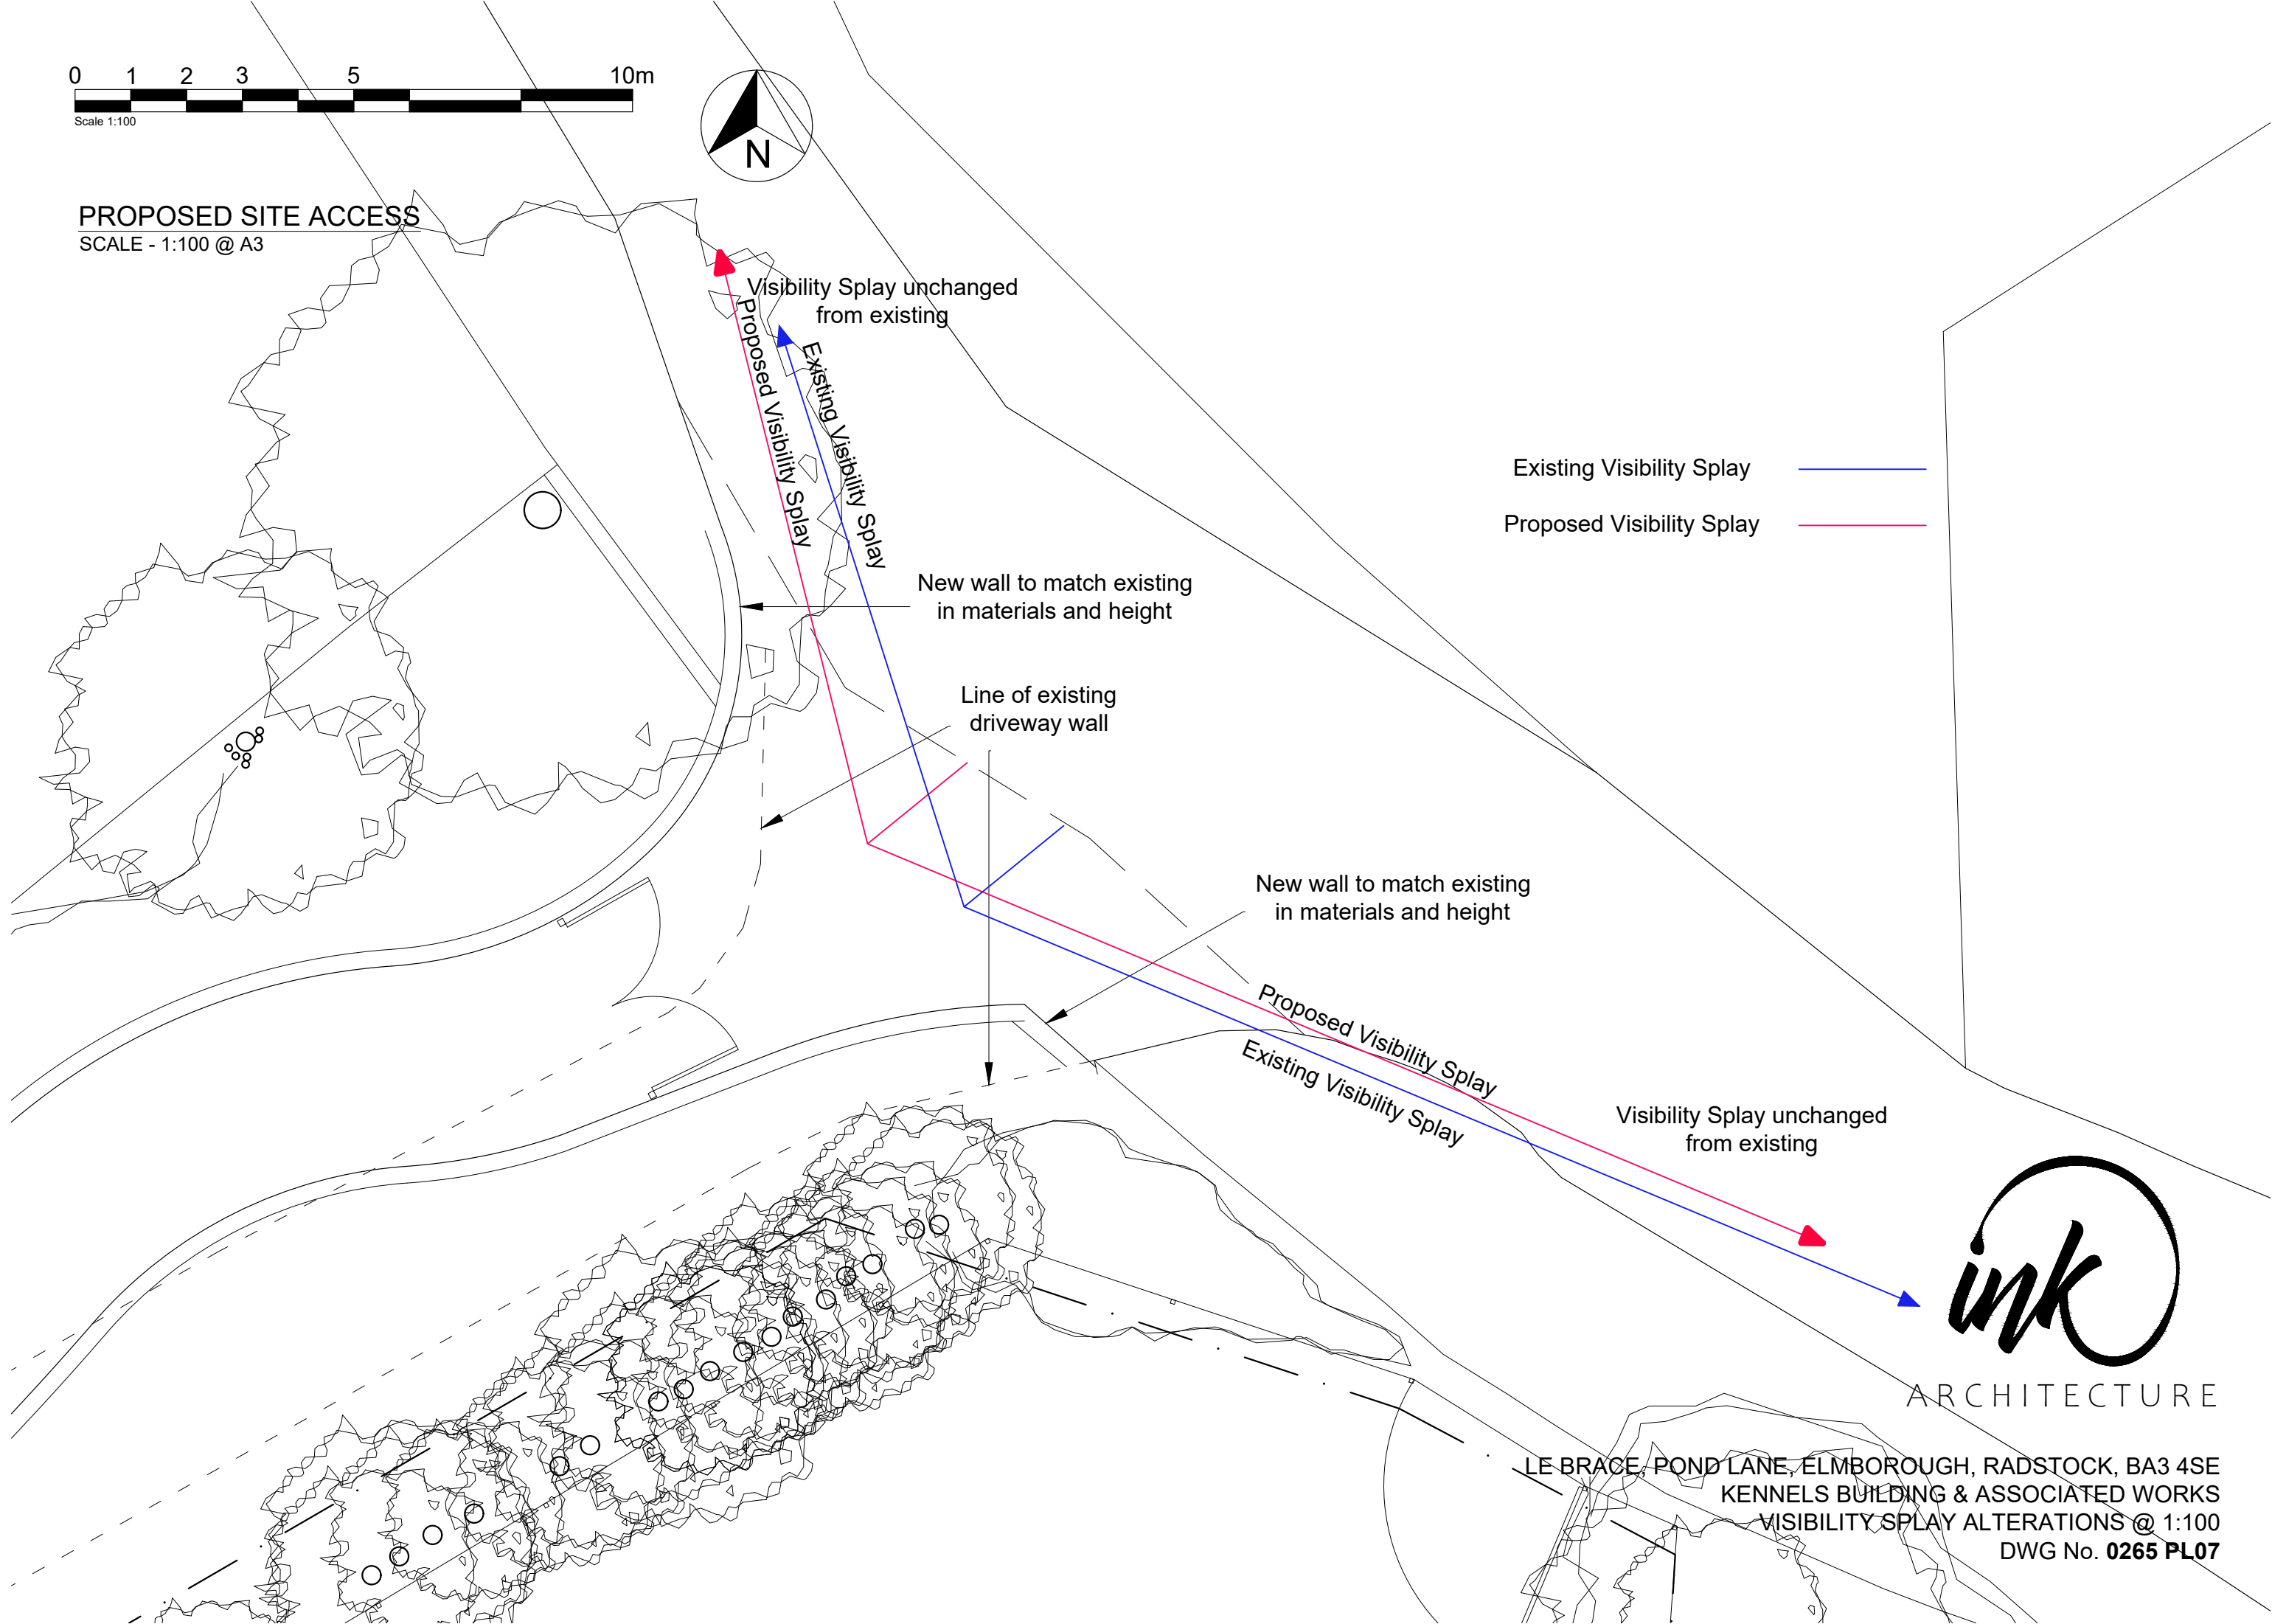

Existing Visibility Splay ————
Proposed Visibility Splay ————



ARCHITECTURE

LE BRACE, POND LANE, ELMBOROUGH, RADSTOCK, BA3 4SE
KENNELS BUILDING & ASSOCIATED WORKS
VISIBILITY SPLAY ALTERATIONS @ 1:100
DWG No. 0265 PL07