



EXISTING GROUND FLOOR PLAN
SCALE - 1:100 @ A3


EXISTING FOOTPRINT - 112m²
(including internal courtyard)

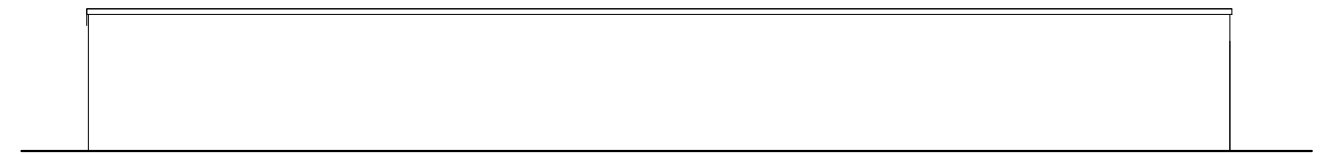


EXISTING NORTH WEST ELEVATION
SCALE - 1:100 @ A3

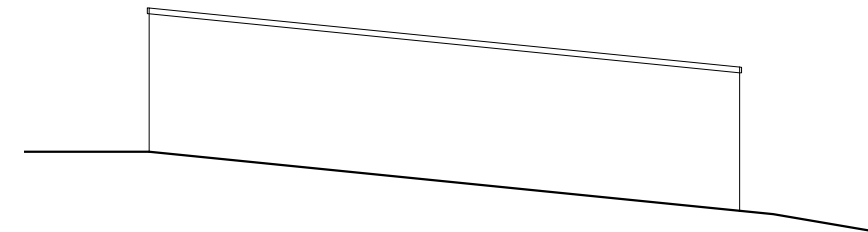


EXISTING SOUTH WEST ELEVATION
SCALE - 1:100 @ A3

 

EXISTING ROOF PLAN
SCALE - 1:100 @ A3

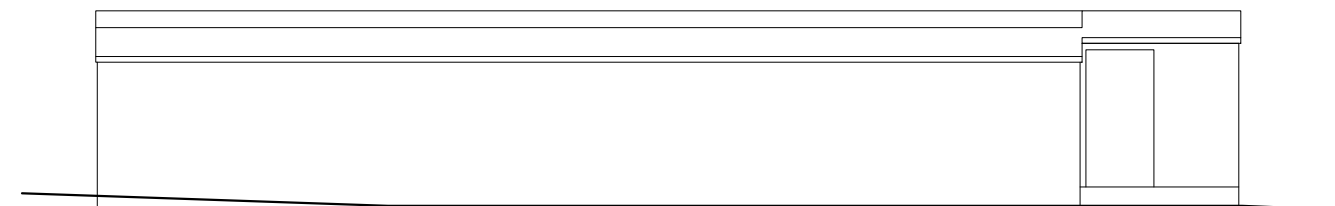



EXISTING SOUTH EAST ELEVATION
SCALE - 1:100 @ A3

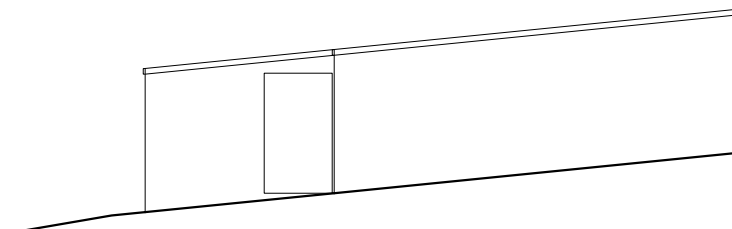

EXISTING NORTH EAST ELEVATION
SCALE - 1:100 @ A3



ARCHITECTURE

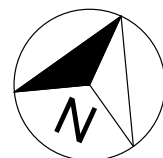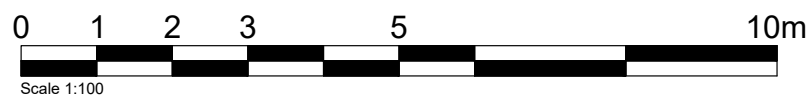

LE BRACE, POND LANE, ELMBOROUGH, RADSTOCK, BA3 4SE
KENNELS BUILDING & ASSOCIATED WORKS
EXISTING FLOOR PLANS & ELEVATIONS @ 1:100
DWG No. **0265 PL02**