





**FRONT ELEVATION**



**REAR ELEVATION**

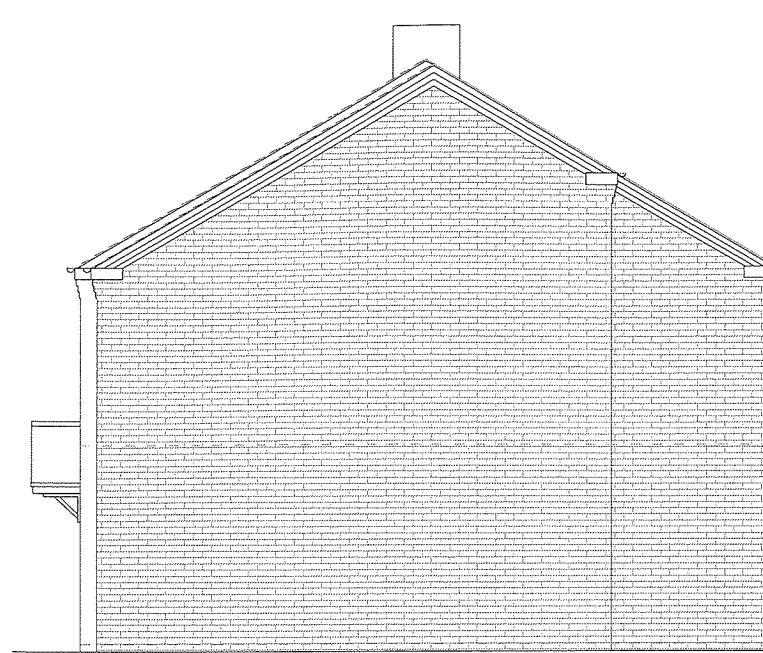


**SIDE ELEVATION**

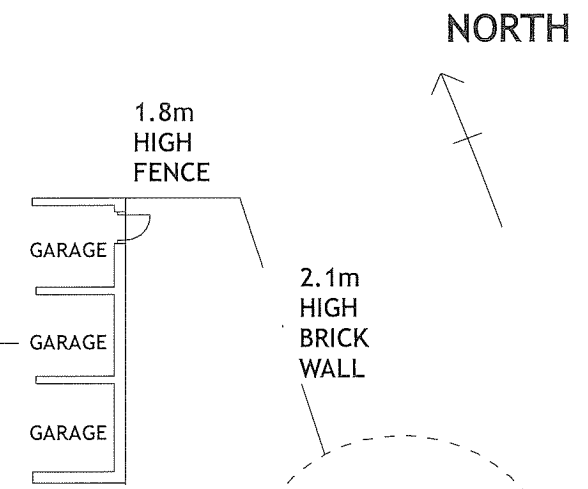


**SCHEDULE OF MATERIALS**

NEW RED BRICKWORK WALLS TO MATCH EXISTING  
 NEW PAINTED TIMBER WINDOWS TO MATCH EXISTING  
 NEW CLAY ROOF TILES, COLOUR TO MATCH EXISTING  
 RETAIN EXISTING BOUNDARY TREATMENTS

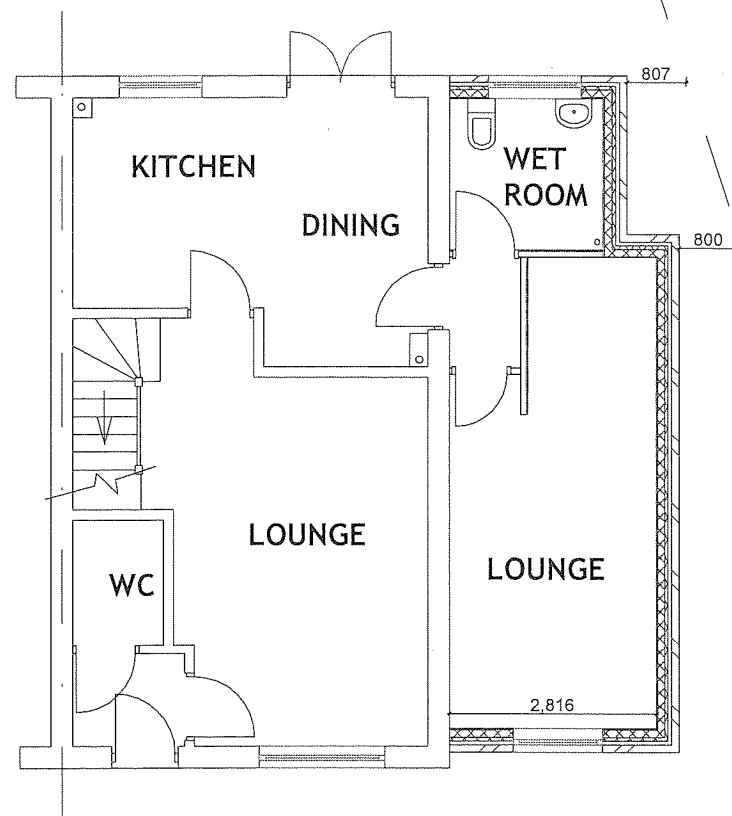


**GROUND FLOOR**


2.1m  
HIGH  
BRICK  
WALL

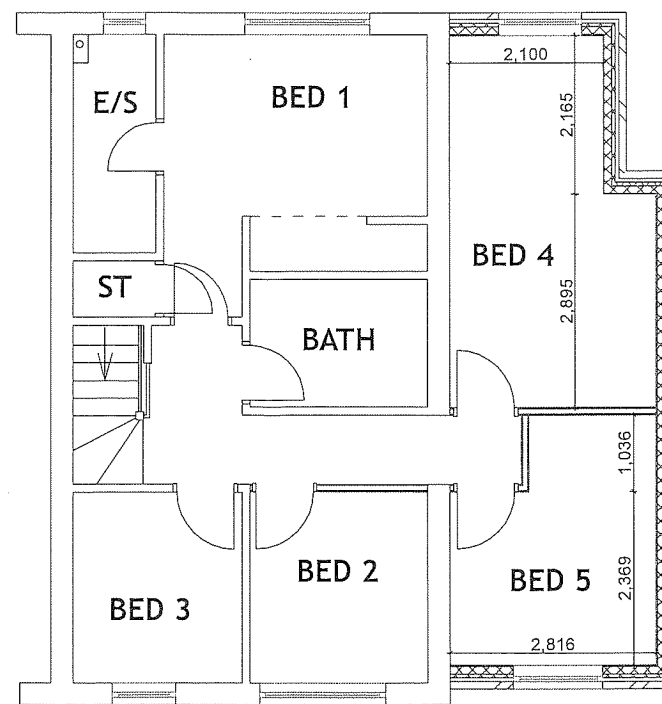

**FIRST FLOOR**

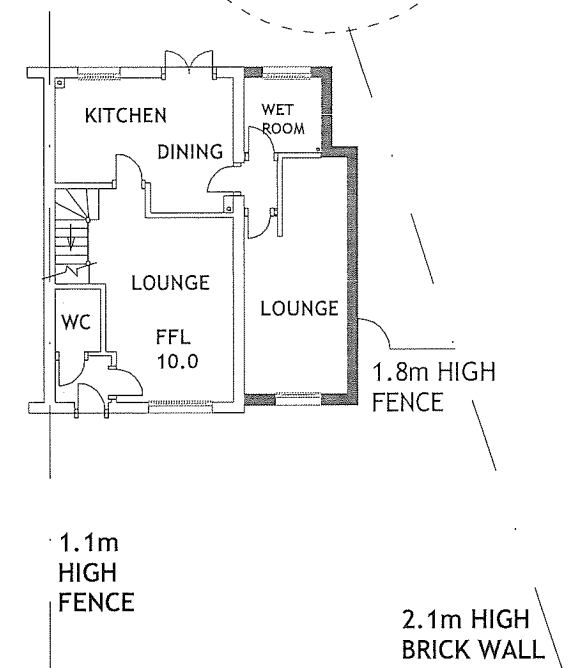

**SITE PLAN  
1:200**

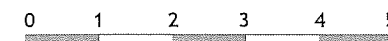

SCALE BAR 1:100

**PROPOSED PLAN  
 25 WASPERTON LANE  
 BARFORD CV35 8DT  
 SCALE 1:100,1;200 @ A3  
 REF - WASP-2**