




EXISTING STREET ELEVATION



PROPOSED STREET ELEVATION

SCHEDULE OF MATERIALS

NEW RED BRICKWORK WALLS TO MATCH EXISTING
 NEW PAINTED TIMBER WINDOWS TO MATCH EXISTING
 NEW CLAY ROOF TILES, COLOUR TO MATCH EXISTING
 RETAIN EXISTING BOUNDARY TREATMENTS

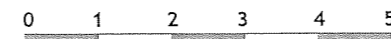

SCALE BAR 1:100

STREET ELEVATIONS
25 WASPERTON LANE
BARFORD CV35 8DT
SCALE 1:100 @ A3
REF - WASP-3