


Notes	
No.	Description

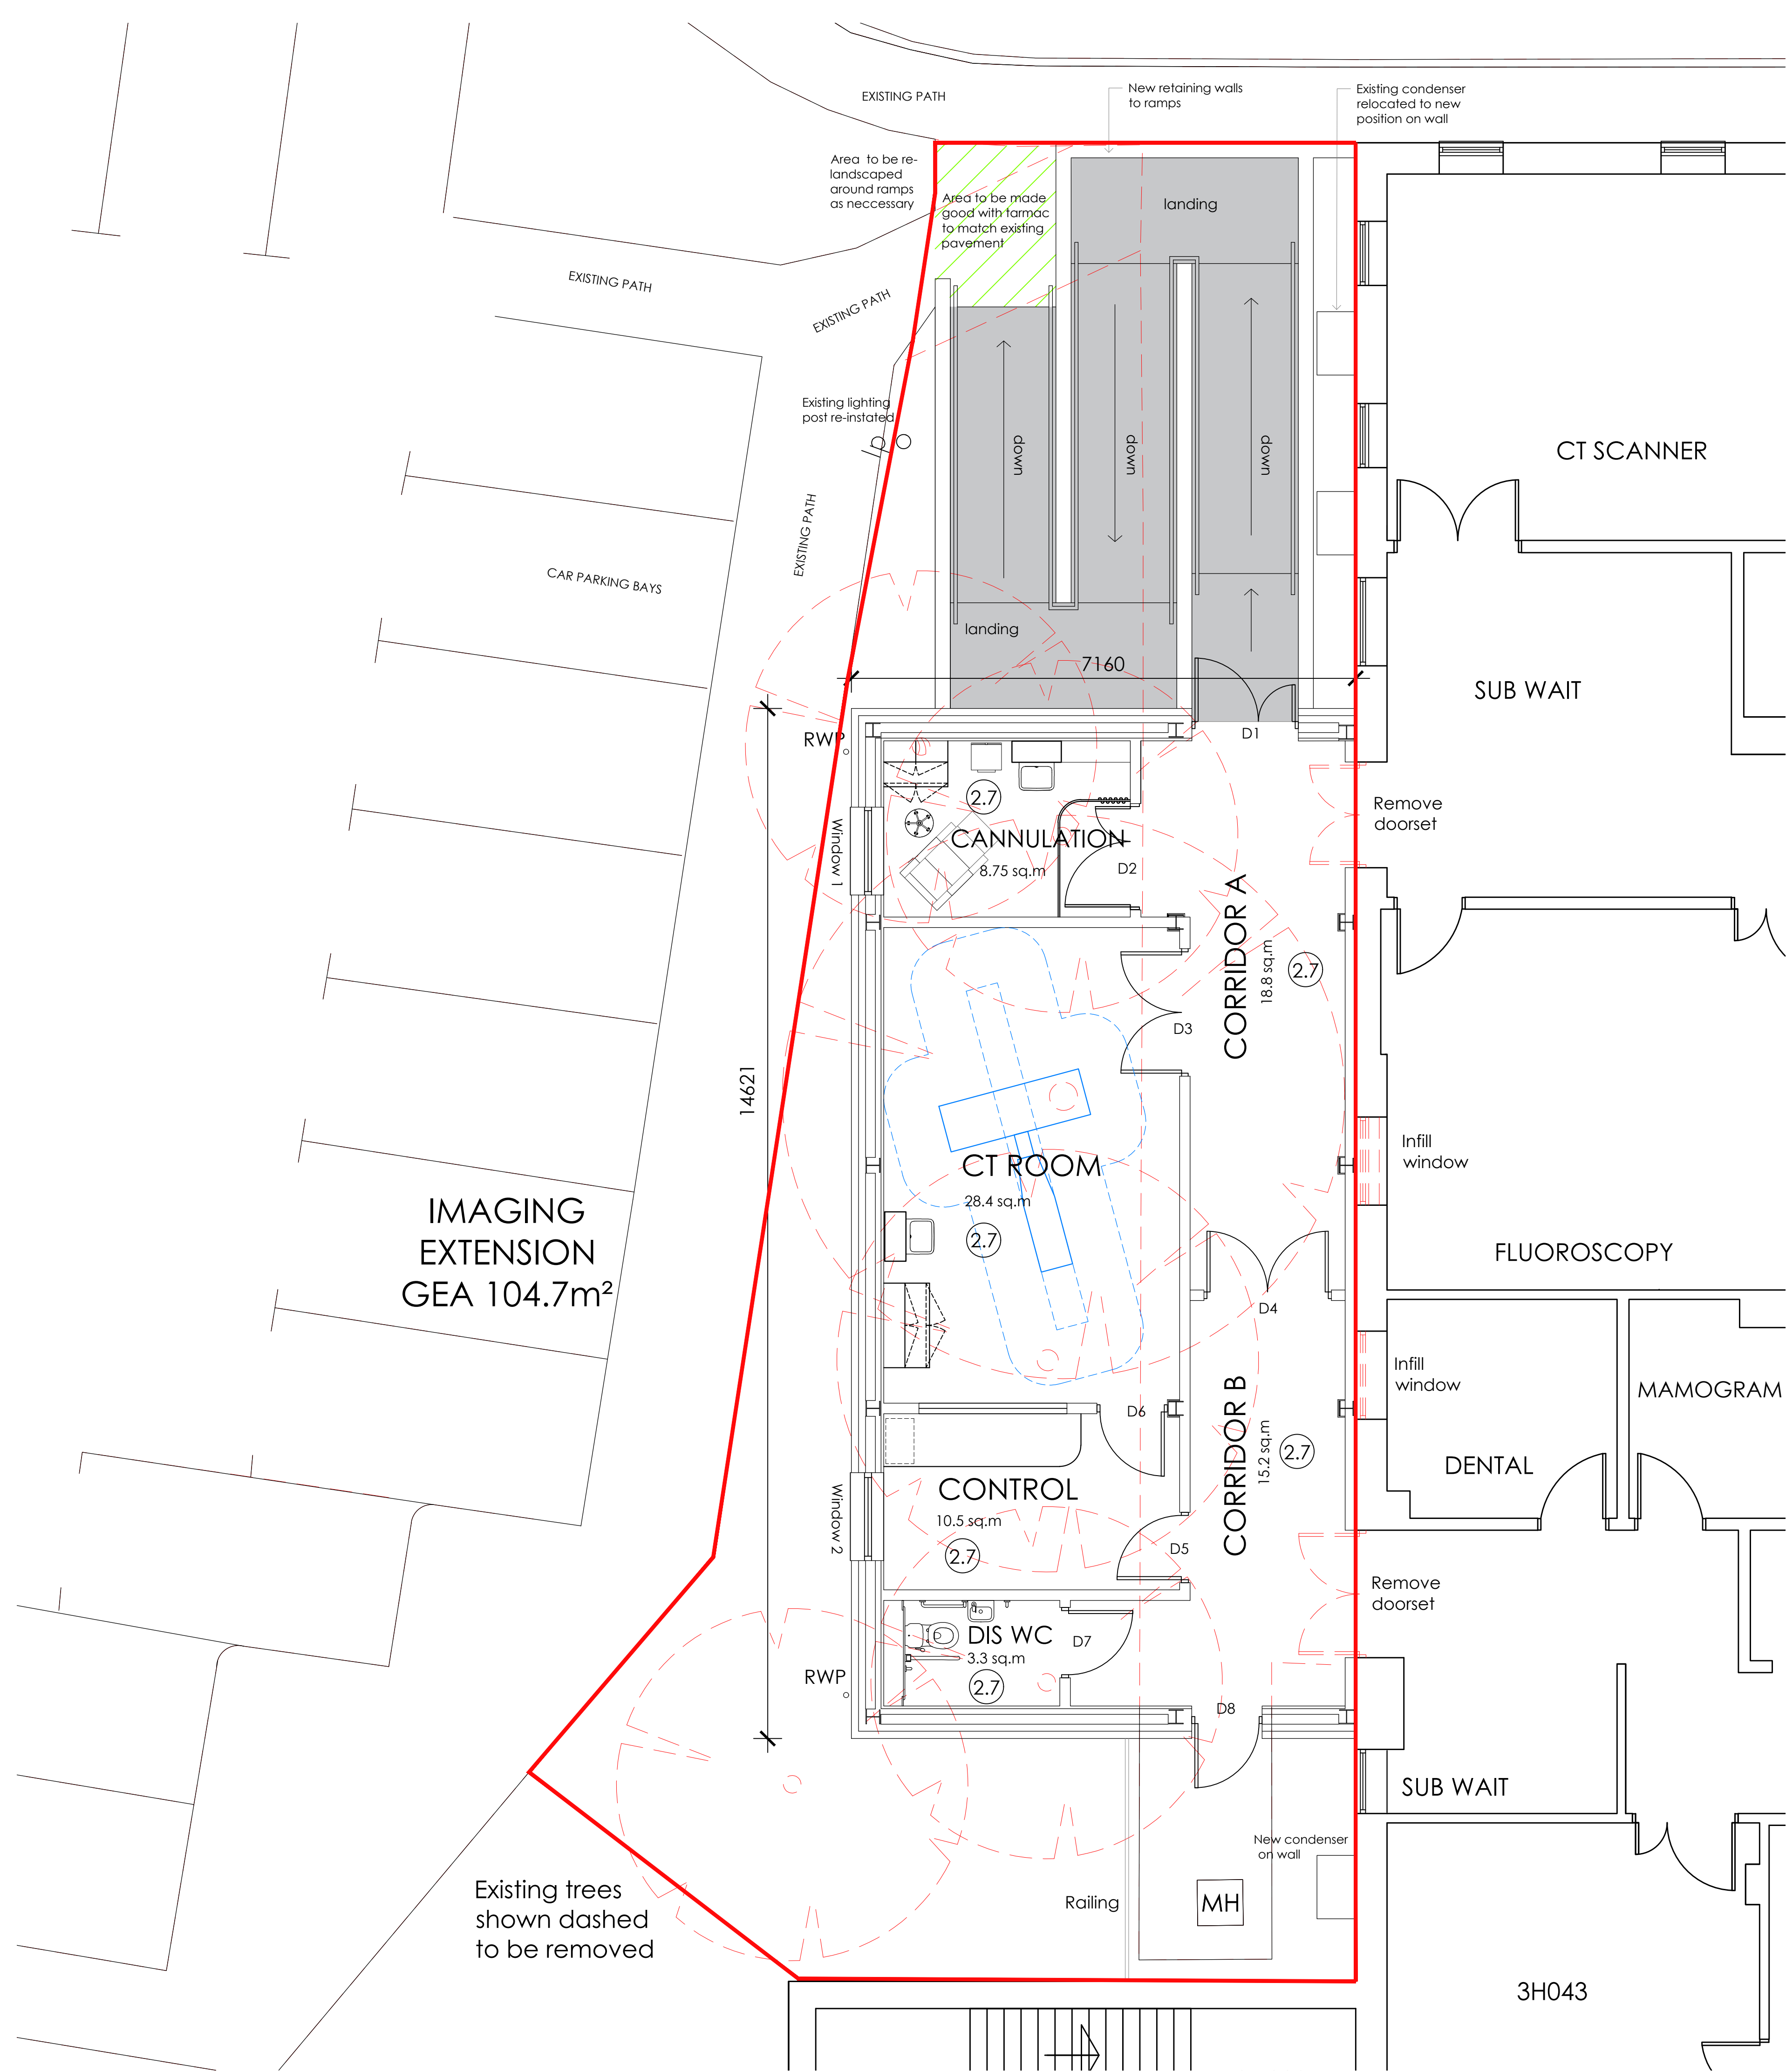

EXTENT OF APPLICATION

LANDSCAPING

Non - slip surface to ramps

Existing trees to be removed

Area to be made good with tarmac to match existing pavement

Gross External Area = 104.7m²

Revision	Date	Description
P1	23.08.2021	First Issue

**phd** ARCHITECTS

**Pinnegar Hayward Design**  
The Flaghouse  
16 Graham Street  
Birmingham  
B1 3JR  
Tel: 0121 236 7009  
Email: design@p-h-d.co.uk  
Web: www.p-h-d.co.uk

Client  
WORCESTERSHIRE ACUTE  
HOSPITALS NHS TRUST  
Project  
CLINICAL DIAGNOSTICS HUB

Location  
KIDDERMINSTER TREATMENT CENTRE  
KIDDERMINSTER  
Drawing Title  
PROPOSED GA PLAN

Stage PLANNING			
Scale	Date	Drawn	Revision
1:50	AUG 21	JT	P1
Job No. 2869	Drawing No. (30)001	Checked JH	