
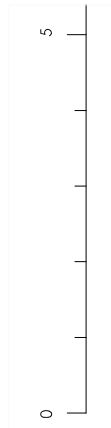


PROPOSED GROUND FLOOR

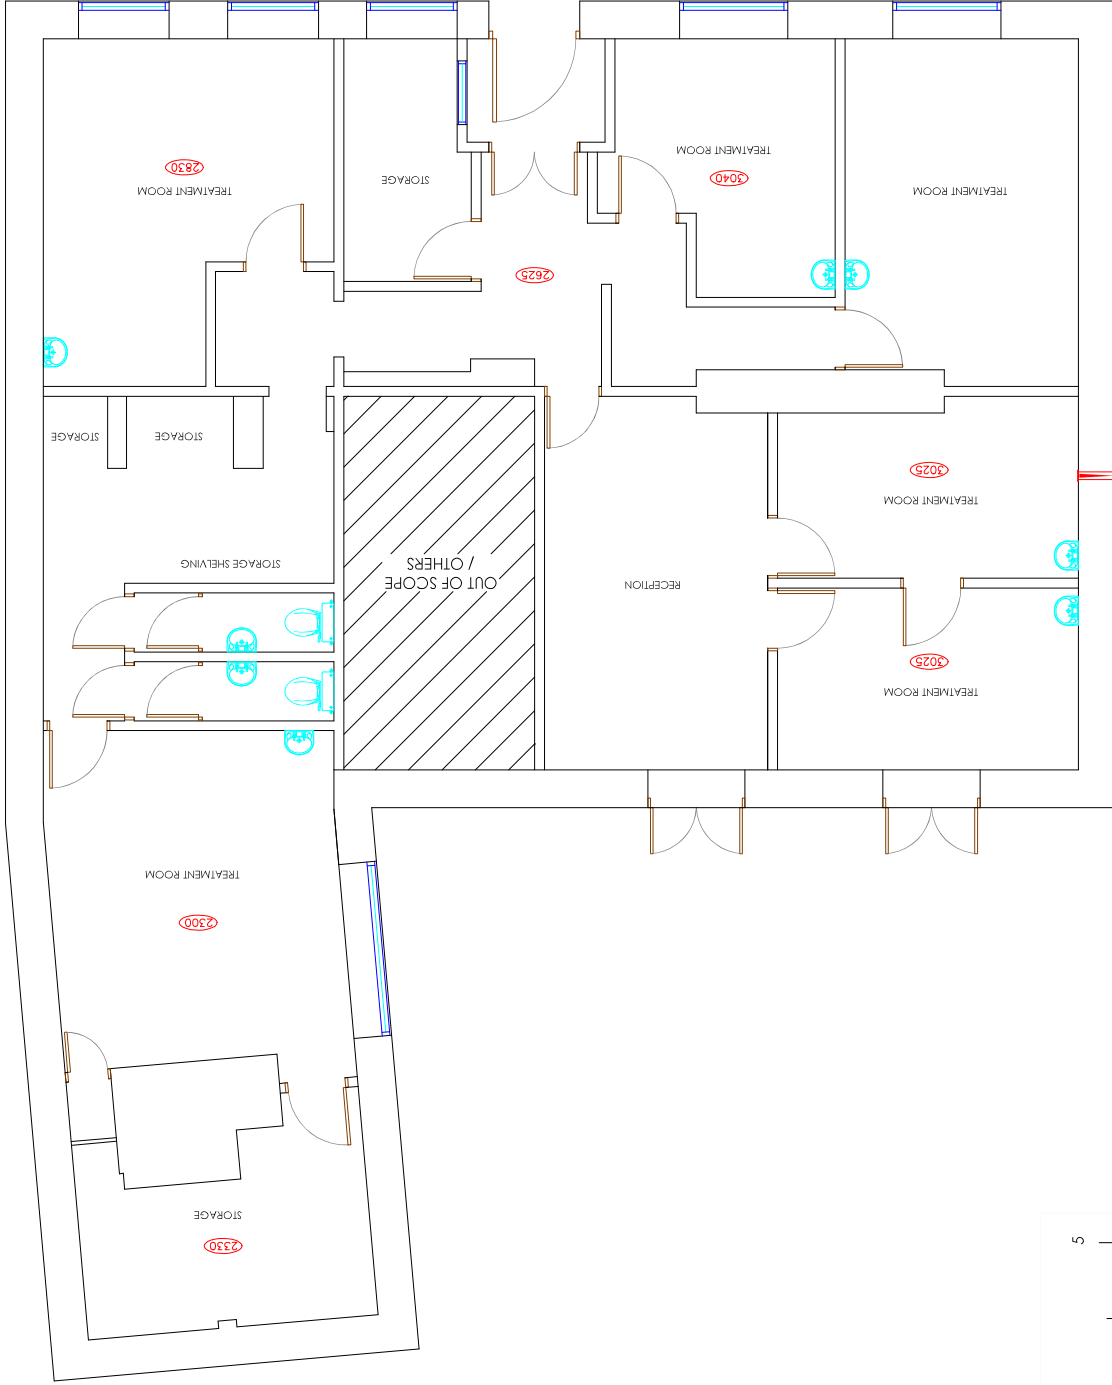

REV	DESCRIPTION	DRAWN	DATE	Drawing Ref	Drawing Title
-	Initial drawing	GBS	30.07.21	59HIGHST 02	59 High Street Alton Hampshire GU34 1AB
				Scale of A2	Scale at A4
				1:50	1:100
				Date	30 JULY 2021
				Drawn by	GBS

Copyright is reserved by GBS Designs and is issued on the condition that it is not copied or disclosed by or to any unauthorised persons without prior consent in writing from GBS Designs.
 All dimensions to be checked on site
 All structural elements to be specified by a suitably qualified structural engineer.