

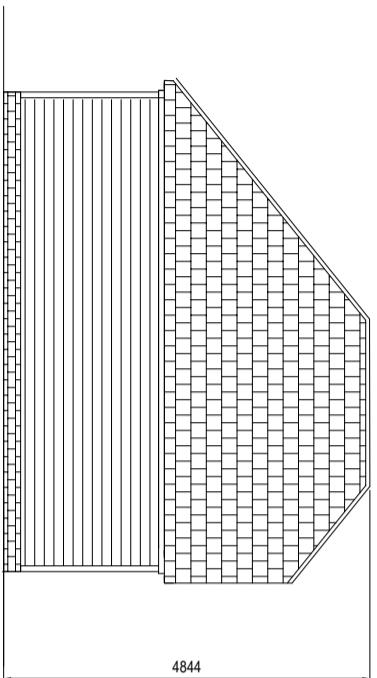


NOTES
All dimensions and levels to be checked by Contractor and verified before work commences; dimensions must be not be scaled from this drawing.
Copyright reserved.


EC REGULATIONS - GENERAL NOTE
When reference is made on this drawing to British Standards or to specific manufacturer's products or trade names, this is intended to indicate a minimum acceptable standard of performance etc. Materials and components conforming to an equivalent European Standard may be used and supporting evidence shall be produced at tender stage to confirm fitness for purpose.

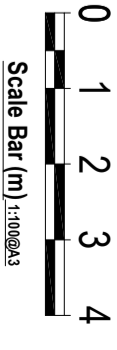


SIDE ELEVATION 02

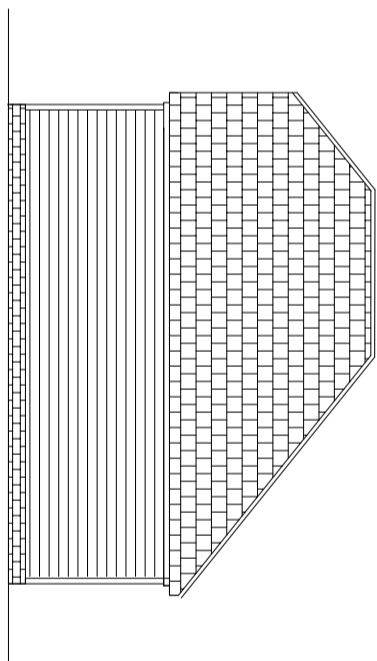


SIDE ELEVATION 04

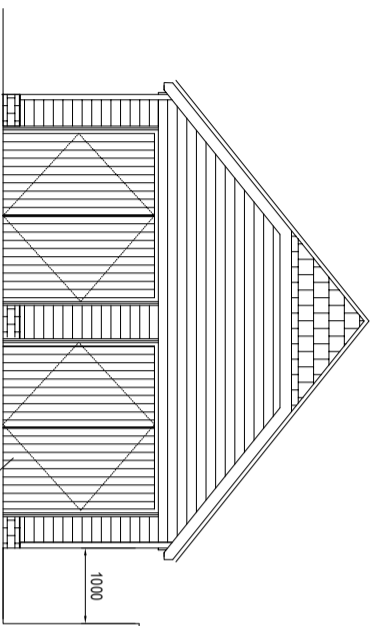


FRONT ELEVATION 01

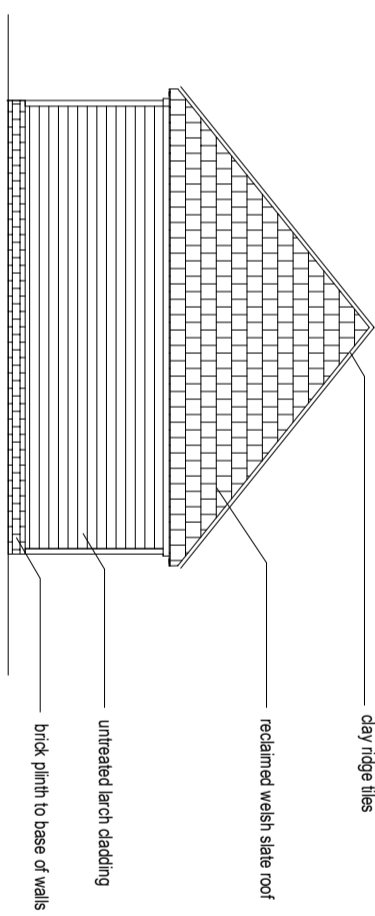

REAR ELEVATION 03

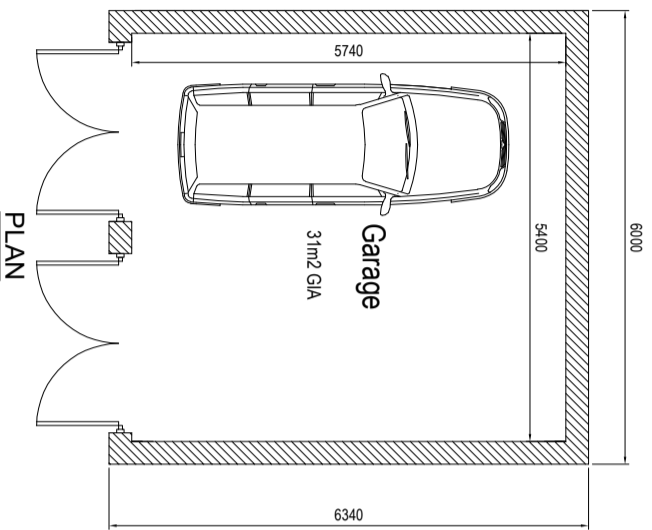

PLAN

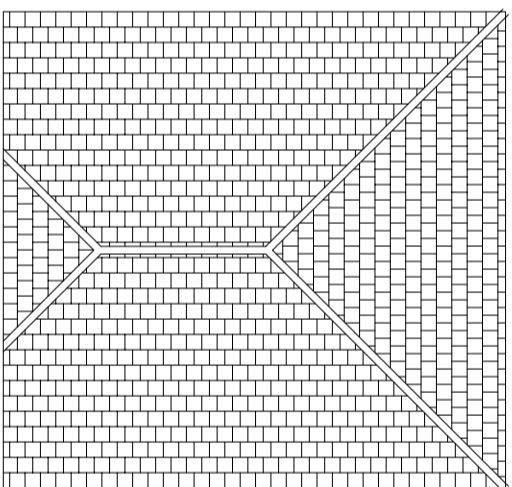

ROOF PLAN

P2	Revised Garage Setting out	26.06.2021
P1	Planning Issue	28.04.2020
revisions		

PLANNING

Timewyze House
1199 Cowley Road
Oxford OX4 2BJ
Tel: 01865 260 600

One Bridge Wharf
136 Caledonian Road, London N1 9JU
Tel: 020 7556 6633

timd
chartered
engineers
and project
managers
www.timd-surveyors.co.uk
Project

3-4 Main Street
Sharnstone, Buckingham
MK18 5LX

PROPOSED GARAGE

Scale:	Date:	Drawn By:	Checked By:
1:50 (A1) - 1:100 (A3)	November 2019	GT	NM
DWG No:	Rev'n	P1	P2
20061	P07		