


EXISTING SITE PLAN LEGEND

- Permeable grass areas
- Permeable tarmac driveway
- Tarmac access / Highway
- Existing areas of Brackley Stone
- Concrete hardstandings
- Neighbouring block pavements (driveways)
- Existing or stone boundary/garden retaining walls
- Existing hedges
- Existing gate posts
- Site Boundary
- Land in ownership of applicant
- Existing trees

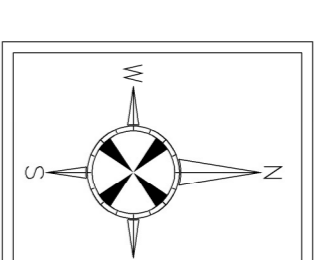

Do not scale from this drawing
 This drawing and the copyright and patents herein are the property of Apex Architecture and may not be used or reproduced without consent.
 This drawing is to be used in conjunction with all relevant consultants' drawings/conditions and any discrepancies or variations are to be notified to Apex Architecture before the affected work commences.



EXISTING SITE PLAN - Scale 1:200



04, House, Aylburton, Gloucestershire, GL15 6ST 01594 516161
 Wyastone Business Park, Monmouth, NP25 3SR 01600 800101

Client: Brunel Homes Ltd
 Project: Land East of Hillhaven
 Little Rissington
 Glos, GL54 2ND

Title: Existing Site Plan

Job No.	Drawing No.	Revision
AA631hh	100	N/A
Scale	Issue	Date
1:200@A1	Planning	July 2021

www.apexarchitectural.co.uk enquire@apexarchitectural.co.uk