

All dimensions to be checked on site by contractor prior to preparation of shop drawings and commencement of work on site.
 Do not scale from this drawing.
 This drawing and the copyrights and patents herein are the property of Apex Architecture and may not be used or reproduced without consent.
 This drawing is to be used in conjunction with all relevant consultants' drawings/permissions and any discrepancies or variations are to be notified to Apex Architecture before the affected work commences.

SUNAVON


OAK HAVEN

WILLOW HAVEN

HILLHAVEN

PROPOSED SITE

WILDFLOWERMEADOW/ORCHARD

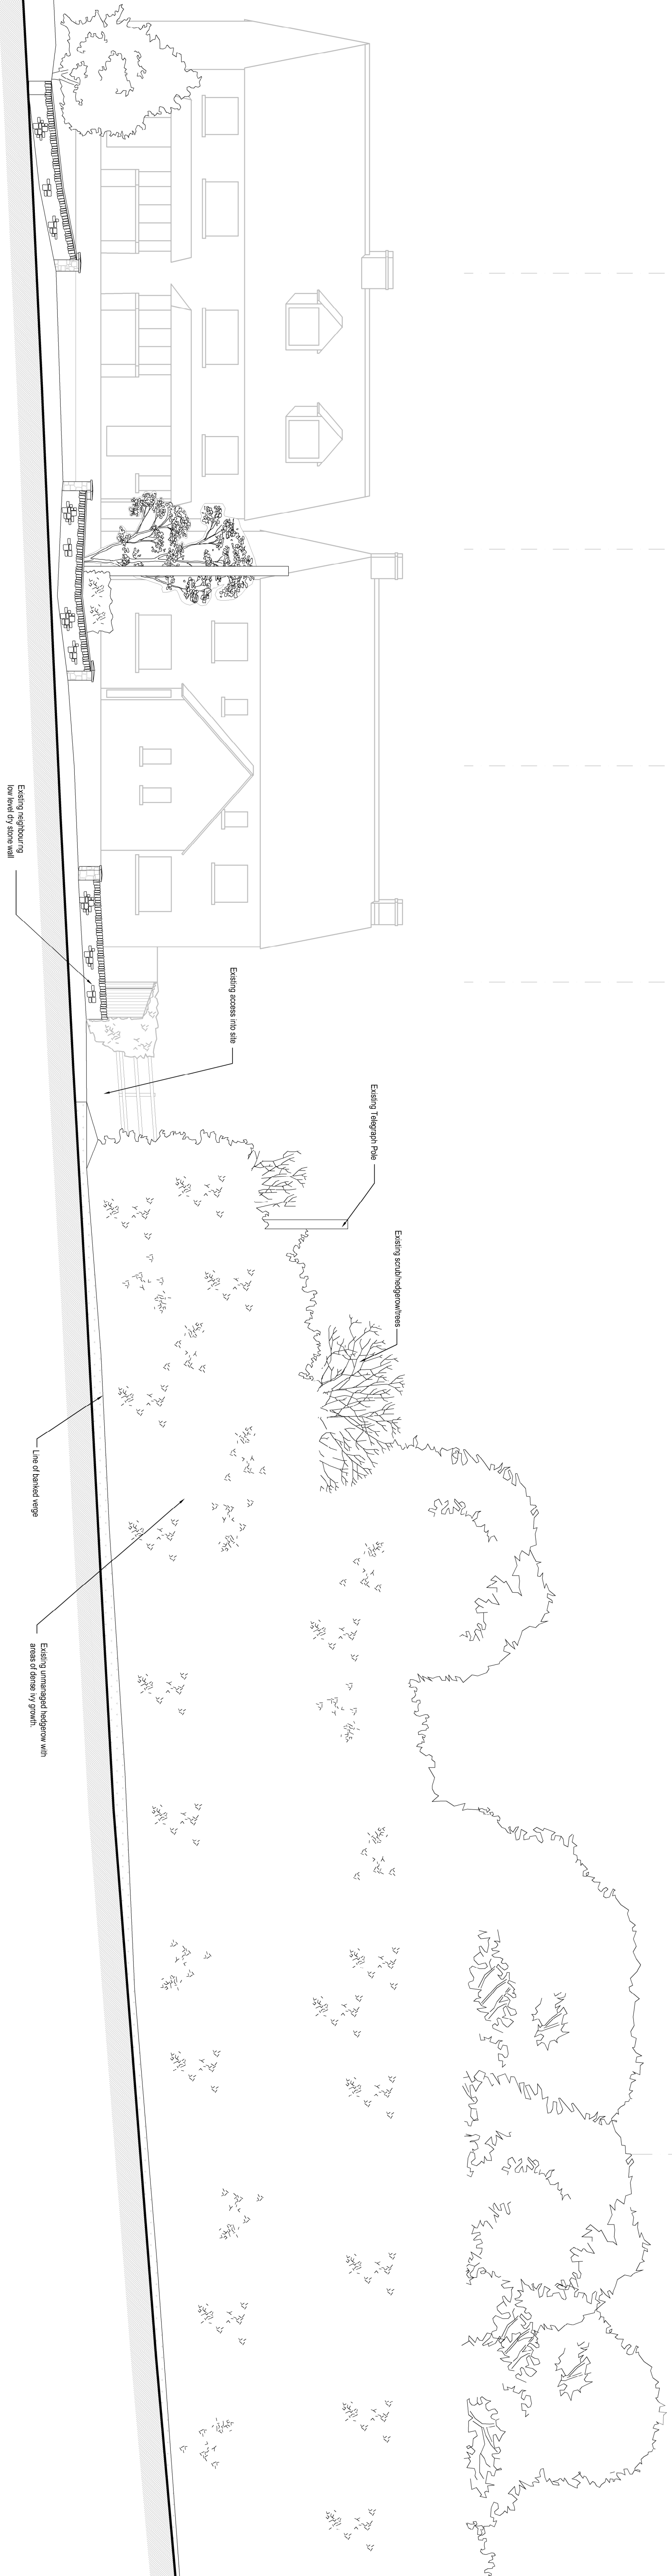

EXISTING STREET SCENE FROM PUBLIC HIGHWAY - SCALE 1:100

SUNAVON


OAK HAVEN

WILLOW HAVEN


HILLHAVEN

PROPOSED SITE

WILDFLOWERMEADOW/ORCHARD

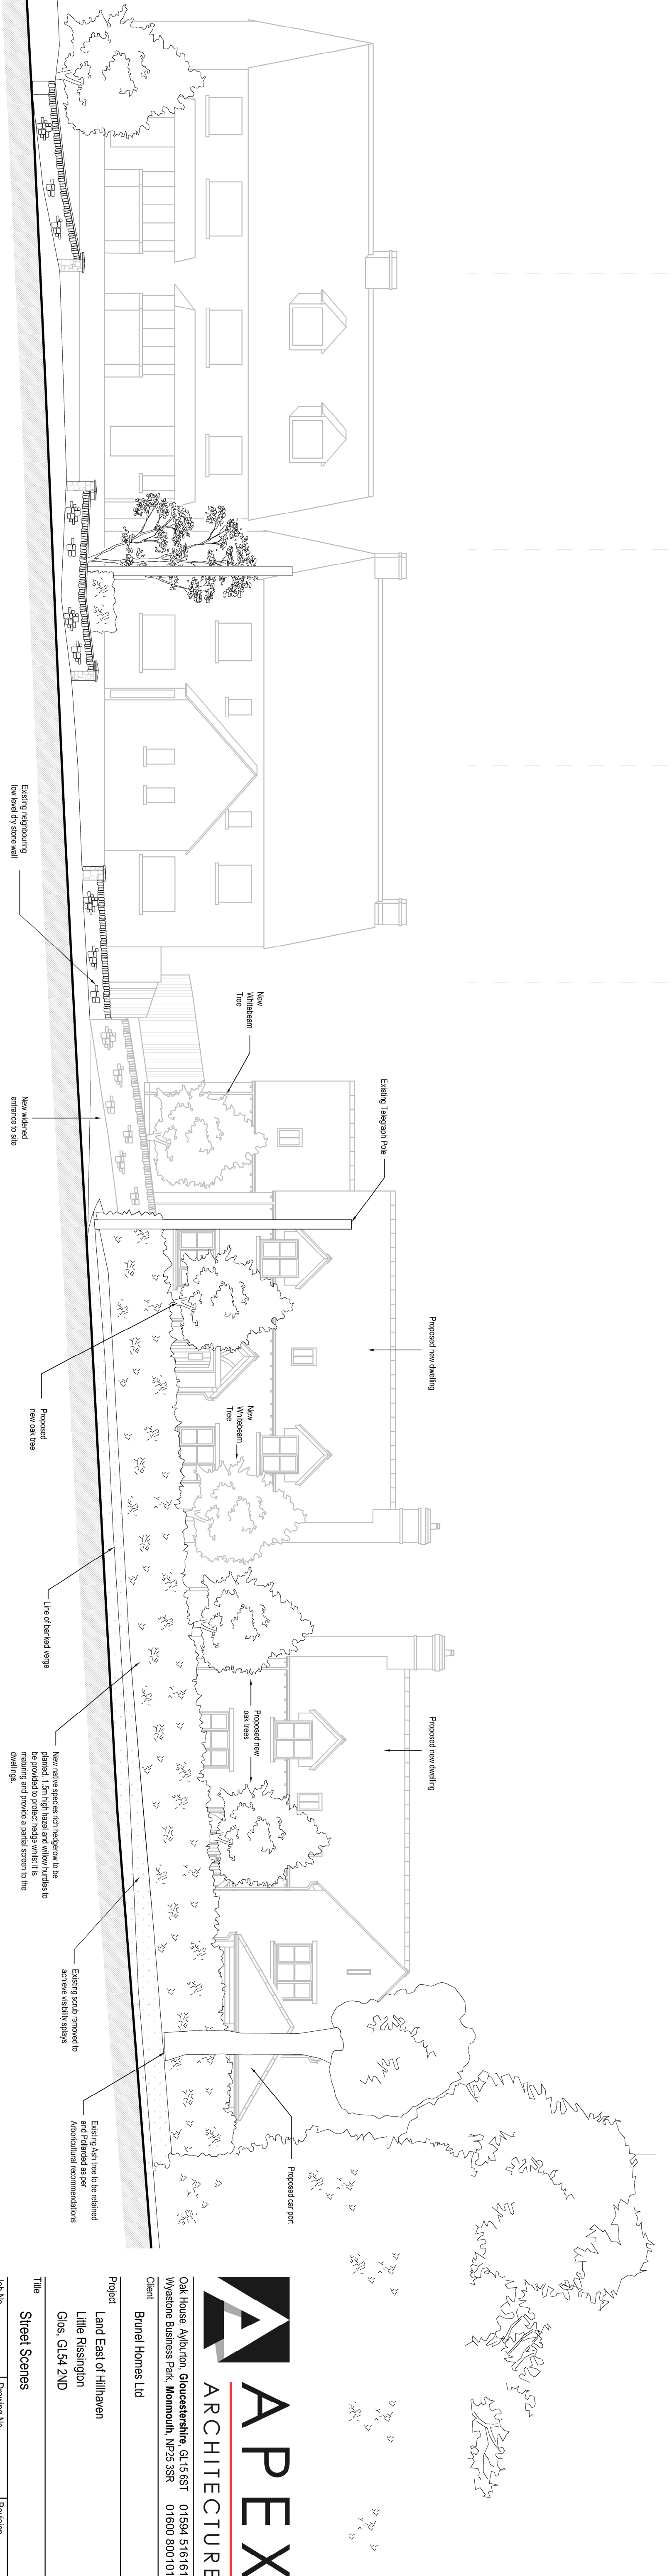

PROPOSED STREET SCENE FROM PUBLIC HIGHWAY - SCALE 1:100

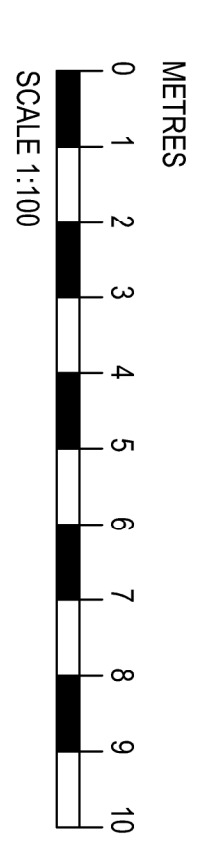

Job No.	Drawing No.	Revision
AA631th	204	N/A
Scale	Issue	Date
1:100@A1	Planning	July 2021
www.apexarchitectural.co.uk enquire@apexarchitectural.co.uk		
Project Land East of Hillhaven Little Rissington Glos. GL54 2ND Client Brunel Homes Ltd Project Oak House, Aylburton, Gloucestershire, GL15 6ST 01594 516161 Wastone Business Park, Monmouth, NP25 3SR 01600 800101		
APEX ARCHITECTURE		