

Client:

S & A Ramsay

Project:

The Clock House, Sandford, Whichurch,
SY13 2AW

Title:

Proposed Roof Details

Date: Aug 21

Scale: 1:10 @ A3

Drwg No.

Rev.

2791 - 103


-

btdesign LTD

9 Tomkys Gardens, Wednesfield,
Wolverhampton, WV11 3NB

T: 07540 884006

E: ste.beatty@gmail.com

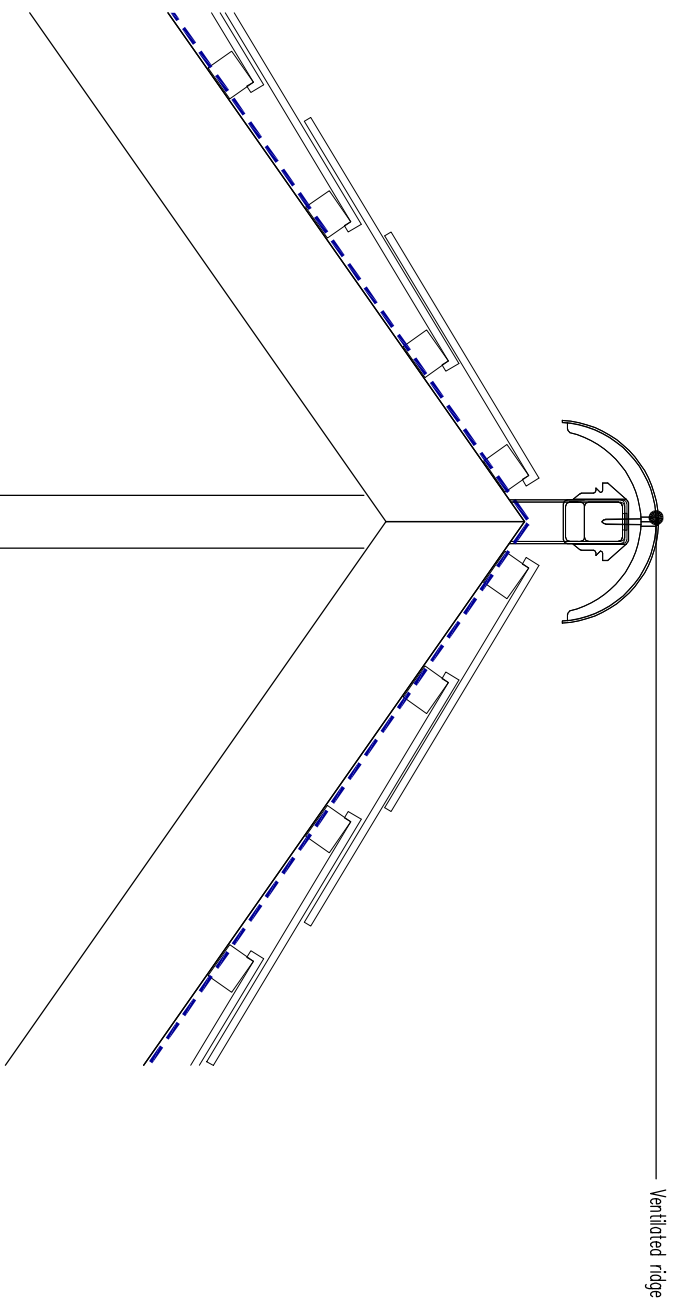

New tiles / slates on 50 x 38mm treated softwood battens on breathable roofing membrane (Kingspan Nilvent or similar) over a trussed rafter roof construction.

