



SOUTH WEST ELEVATION - REAR




NORTH EAST ELEVATION - FRONT

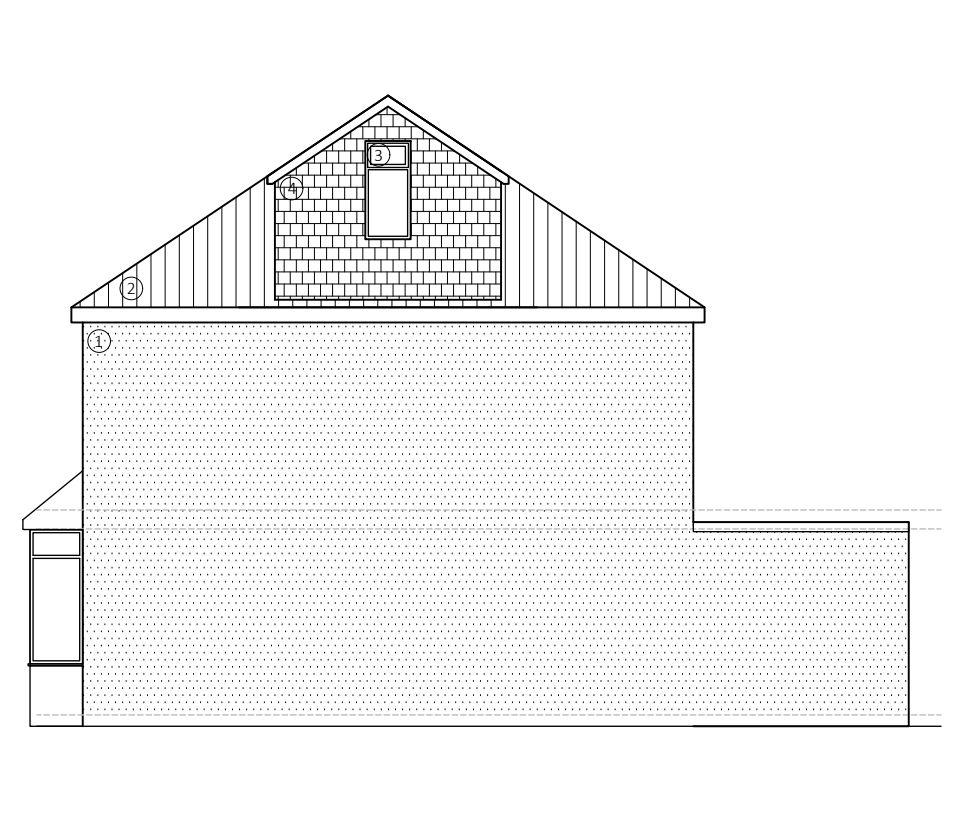


NORTH WEST ELEVATION - SIDE

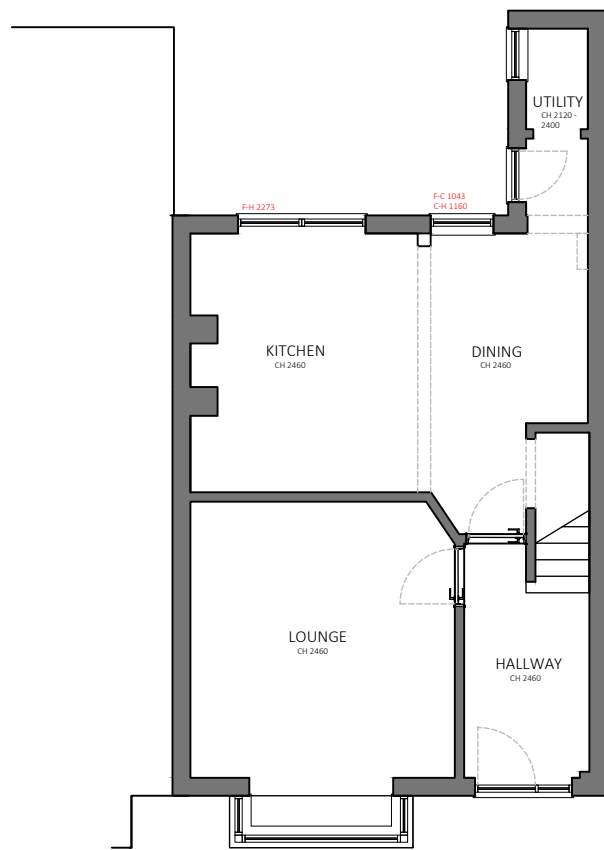

GROUND FLOOR PLAN

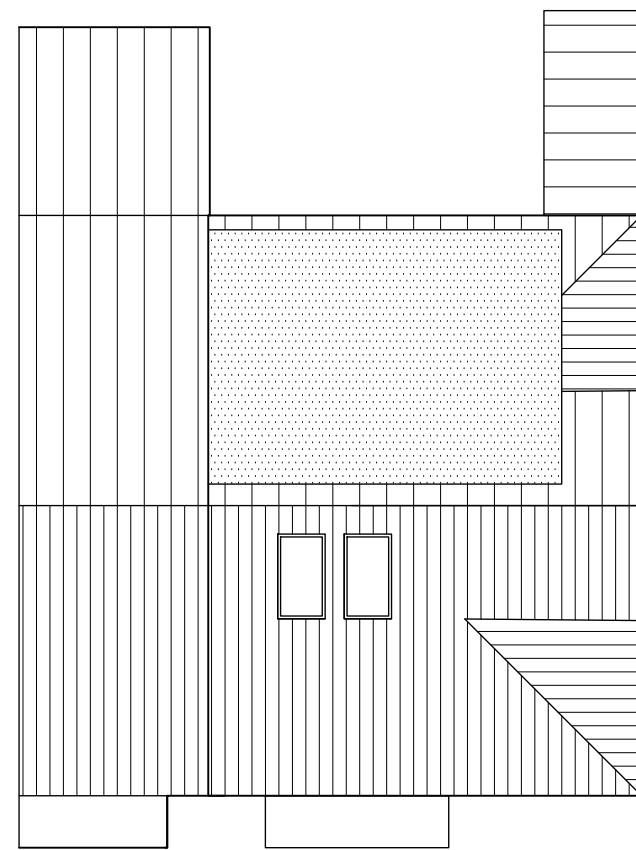


ROOF PLAN

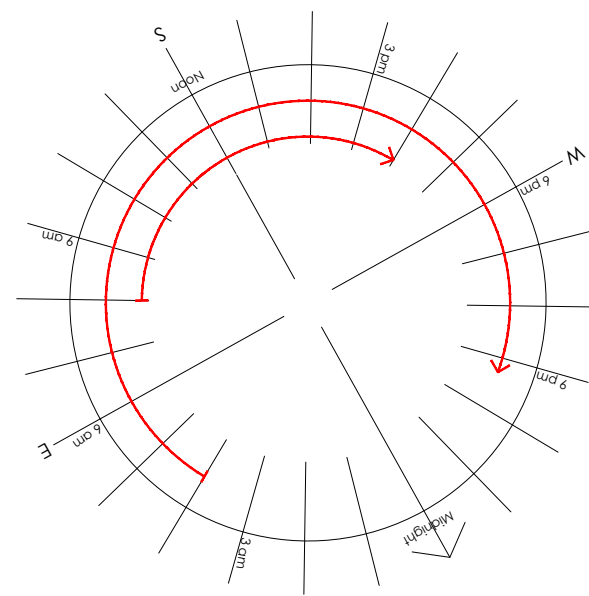

MATERIAL LEGEND

- ① RENDER
- ② CONCRETE DOUBLE ROMAN
- ③ UPVC WINDOWS + DOORS
- ④ HANGING TILE
- ⑤ ROOF WINDOW

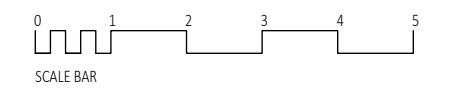

<b>PROJECT</b> MR + MRS TITMAN 90 LONGMEAD AVE, BISHOPSTON, BRISTOL. BS7 8QF		
<b>TITLE</b> EXISTING PLANS + ELEVATIONS		
<b>DRAWING NUMBER</b> 1500 - P-051		
<b>REVISION</b>		
REV	DATE	DESCRIPTION
<b>ISSUE REGISTER</b>		
REV	DATE	DESCRIPTION
<b>SCALE</b> 1 : 100 @ A3		<b>DATE</b> 03.08.2021
T : 0117 9144282 E : MATT@BOLT-DESIGN.CO.UK		
The contractor will be held responsible for the accuracy of the setting out and checking of all dimensions on drawings and on site. Copyright		