




SITE BLOCK PLAN - SCALE
1:200 @A3



SITE LOCATION PLAN - SCALE
1:1250 @A3

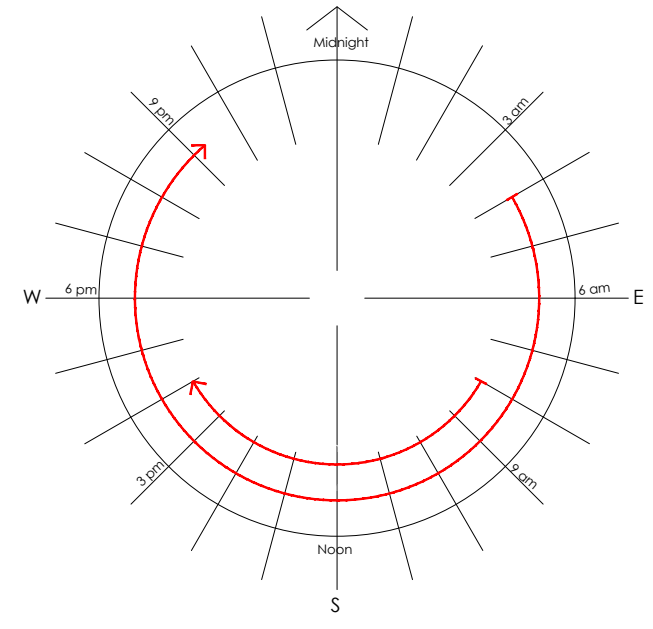

PROJECT MR + MRS TITMAN 90 LONGMEAD AVE, BISHOPSTON, BRISTOL. BS7 8QF		
TITLE EXISTING SITE AND BLOCK PLAN		
DRAWING NUMBER 1500 - P-050		
REVISION		
REV	DATE	DESCRIPTION
ISSUE REGISTER		
REV	DATE	DESCRIPTION
SCALE SEE DRAWING		DATE 03.08.2021
T : 0117 9144282 E : MATT@BOLT-DESIGN.CO.UK		
<small>The contractor will be held responsible for the accuracy of the setting out and checking of all dimensions on drawings and on site. Copyright</small>		