


92 LONGMEAD AVE | 90 LONGMEAD AVE | 88 LONGMEAD

SOUTH WEST ELEVATION - REAR




88 LONGMEAD AVE | 90 LONGMEAD AVE | 92 LONGMEAD


NORTH EAST ELEVATION - FRONT

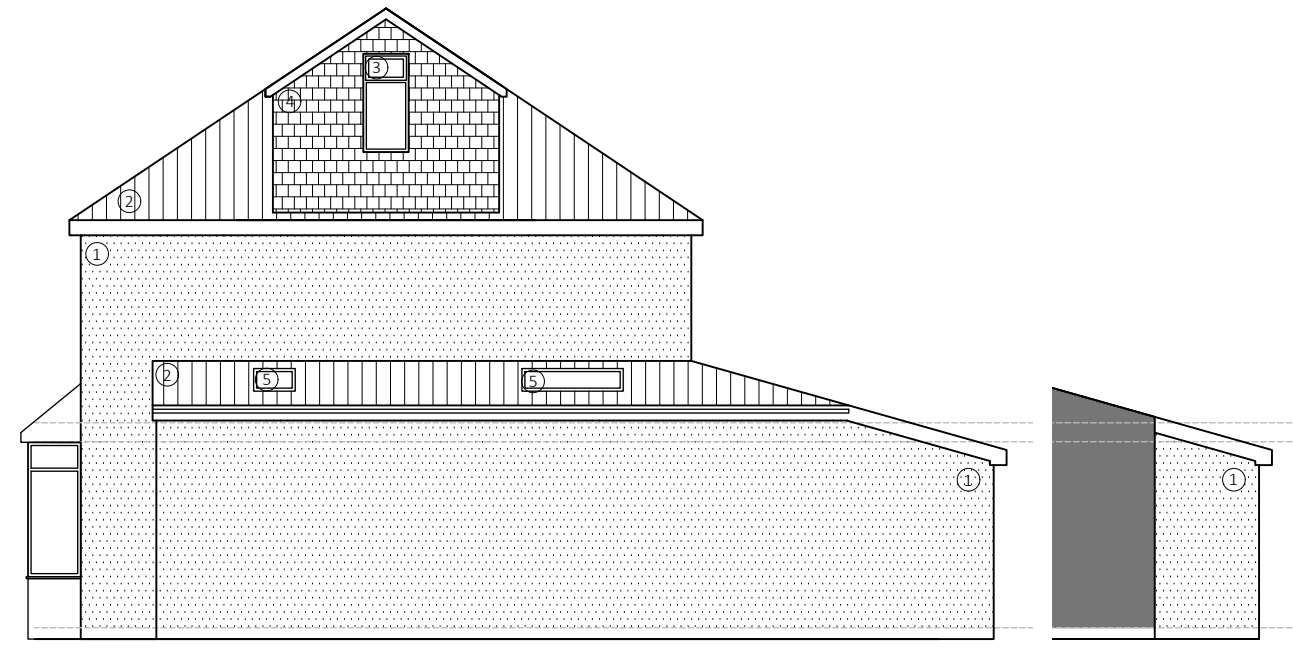


NORTH WEST ELEVATION - SIDE

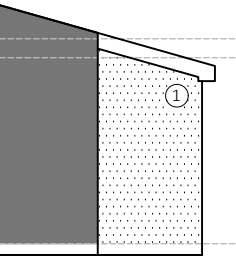


SOUTH EAST ELEVATION - SIDE

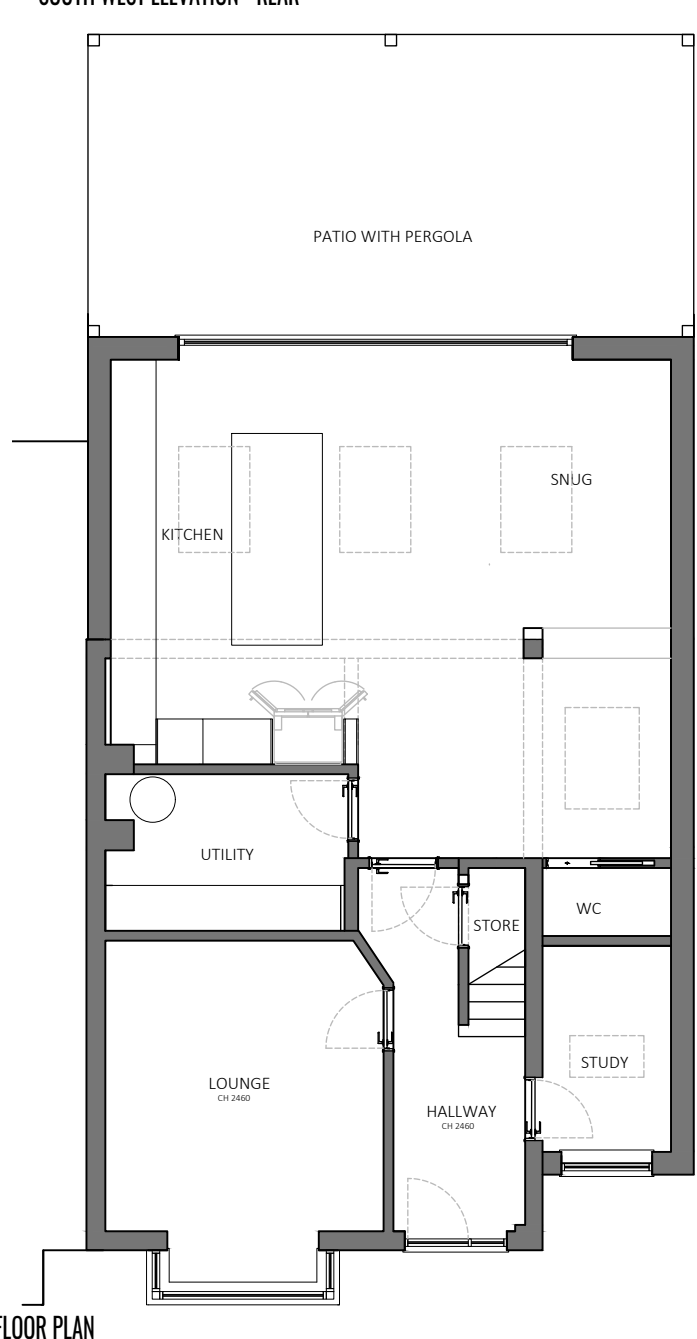

GROUND FLOOR PLAN

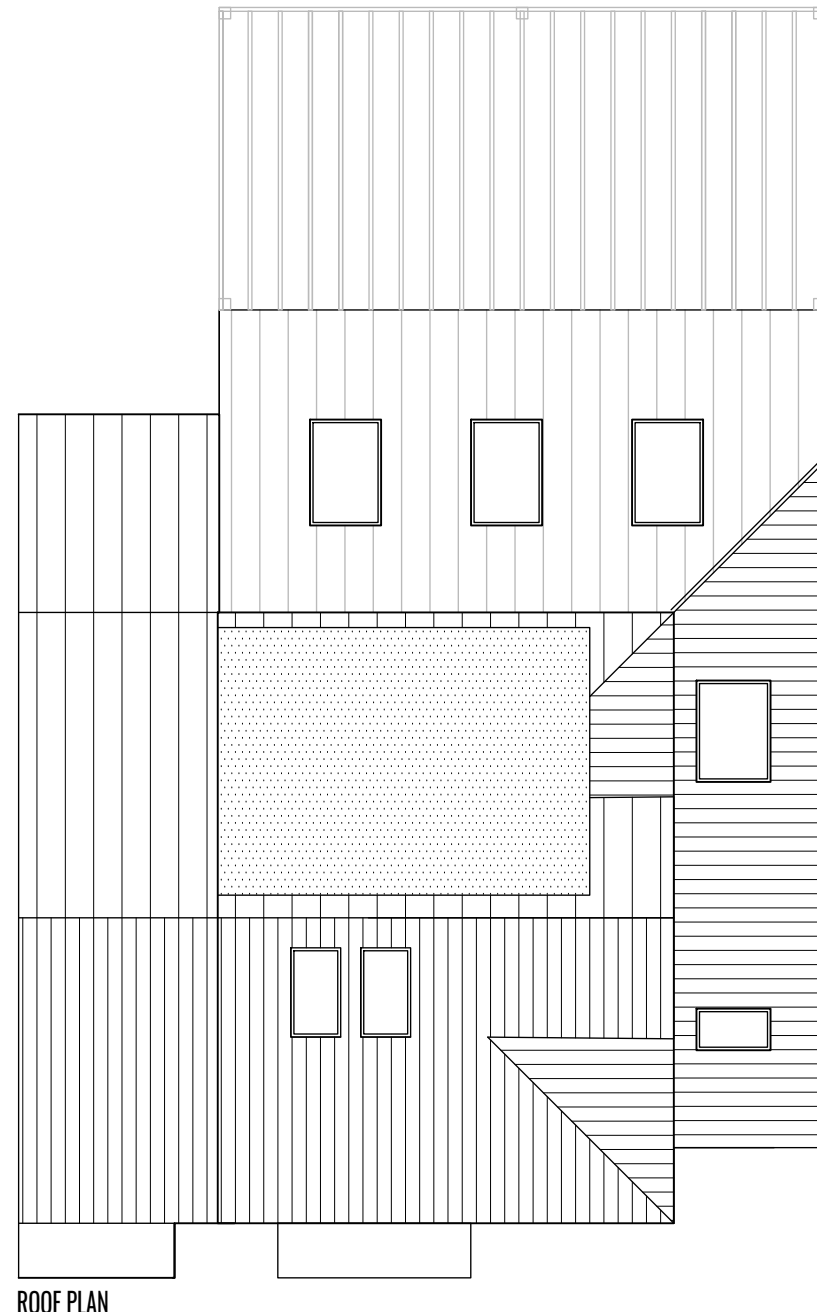


ROOF PLAN

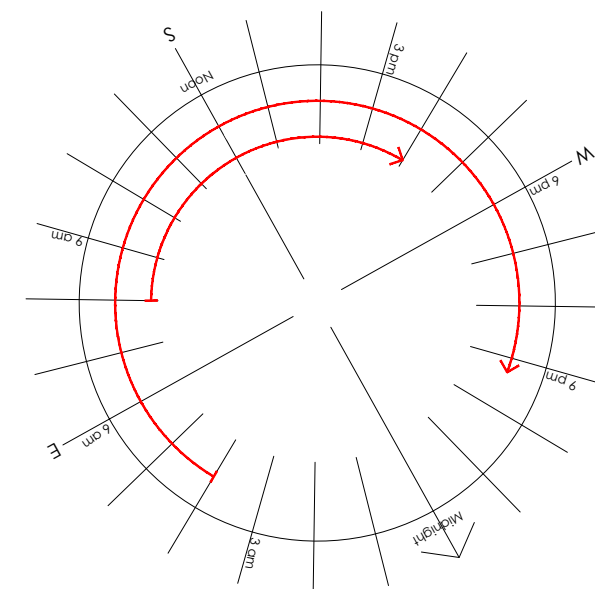

MATERIAL LEGEND

- ① RENDER
- ② CONCRETE DOUBLE ROMAN
- ③ UPVC WINDOWS + DOORS
- ④ HANGING TILE
- ⑤ ROOF WINDOW
- ⑥ ALUMINIUM DOORS

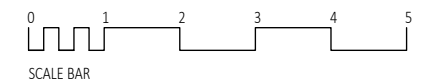

PROJECT		
MR + MRS TITMAN 90 LONGMEAD AVE, BISHOPSTON, BRISTOL. BS7 8QF		
TITLE		
PROPOSED PLANS + ELEVATIONS		
DRAWING NUMBER		
1500 - P-101		
REVISION		
REV	DATE	DESCRIPTION
ISSUE REGISTER		
REV	DATE	DESCRIPTION
SCALE		DATE
1 : 100 @ A3		03.08.2021
T : 0117 9144282		E : MATT@BOLT-DESIGN.CO.UK
<small>The contractor will be held responsible for the accuracy of the setting out and checking of all dimensions on drawings and on site. Copyright</small>		