




EXISTING SECOND FLOOR PLAN
SCALE: 1:100

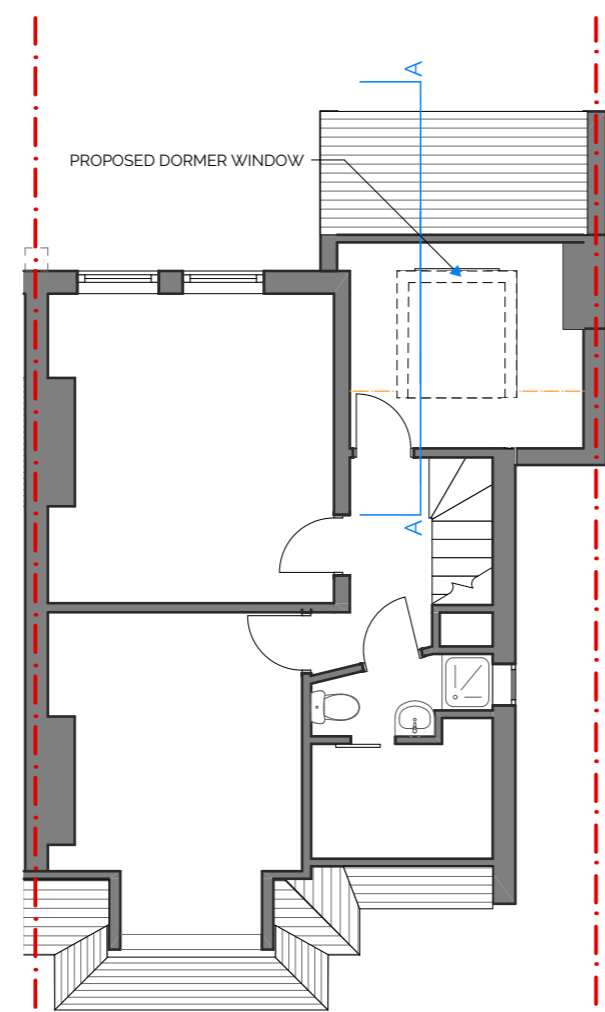

PROPOSED SECOND FLOOR PLAN
SCALE: 1:100

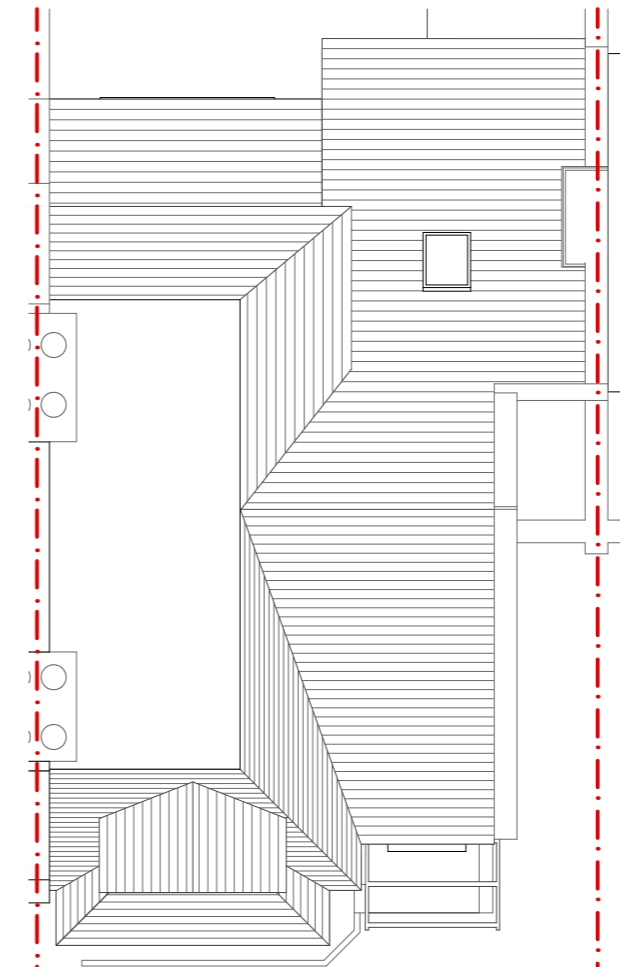

EXISTING ROOF PLAN
SCALE: 1:100

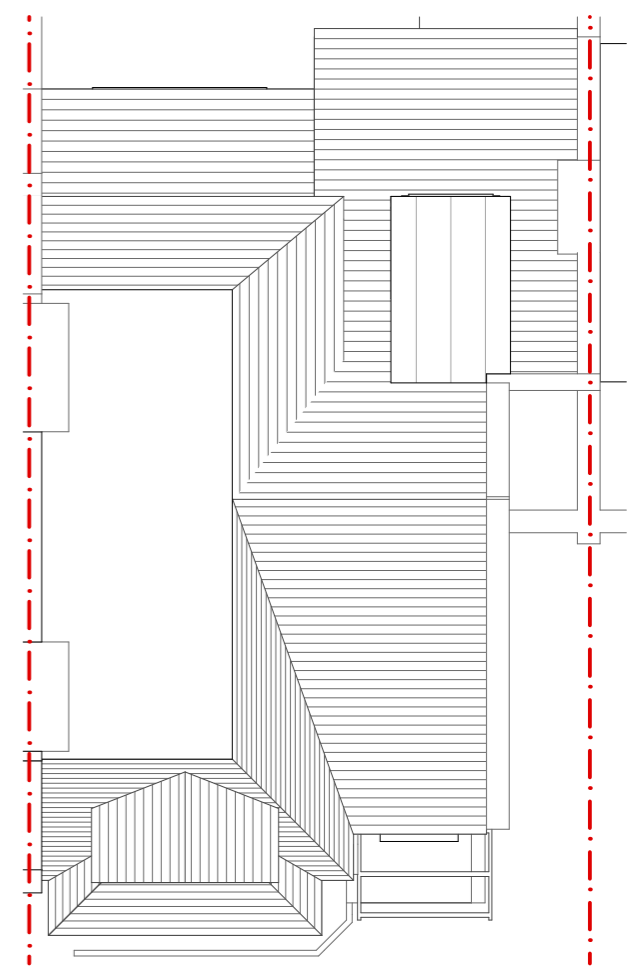

PROPOSED ROOF PLAN
SCALE: 1:100

