


Standing seam zinc roof finish
 Breather membrane
 Rigid insulation
 VCL
 WBP plywood
 Timber rafter to S.E
 12.5mm plasterboard

EXISTING SECTION A
 SCALE: 1:100

PROPOSED SECTION A
 SCALE: 1:20

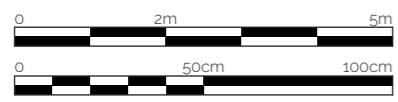

ATELIER LAU
 architecture + design
 t: 07922 692242
 e: mail@atelierlau.uk

Project: 43 DYNE ROAD
 Project No.: 20A-012
 Date: 17/08/2021
 Status: PLANNING
 Drawing Title: DORMER SECTION DRAWINGS
 Scale @A3: AS NOTED
 Dwg No.: P06
 Rev: A

This document and its design content is copyright © to ATELIER LAU. It shall be read in conjunction with all other associated project information including models, specifications, schedules and related consultants documents.