





EXISTING REAR ELEVATION
SCALE: 1:100



PROPOSED REAR ELEVATION
SCALE: 1:100

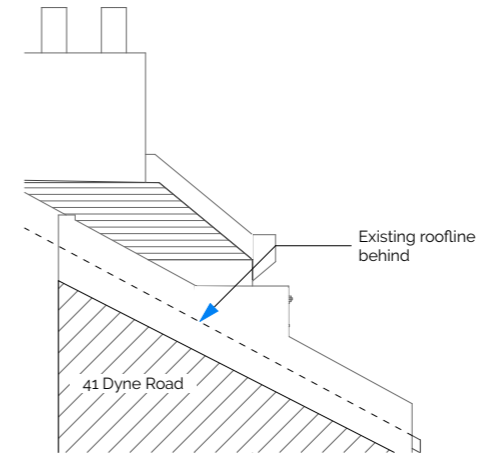

EXISTING SIDE ELEVATION
SCALE: 1:100

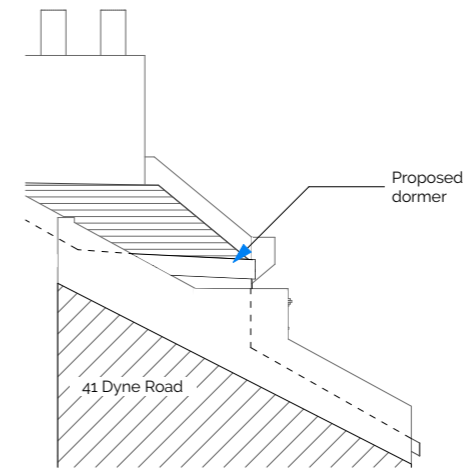

PROPOSED SIDE ELEVATION
SCALE: 1:100