



ABOVE GROUND DRAINAGE

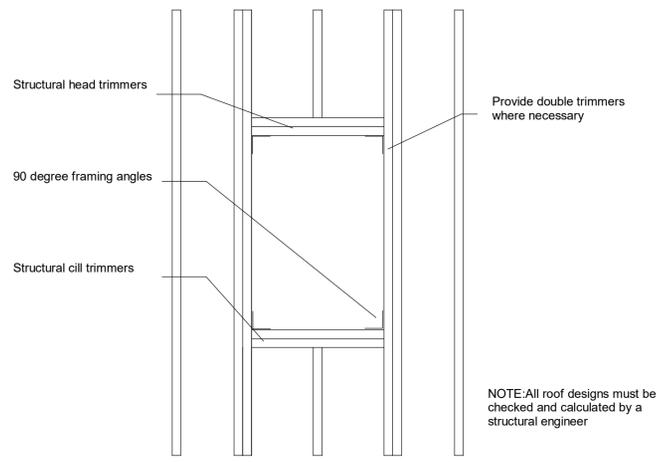

ROOFLIGHTS (STRUCTURE)
Rooflight installed in accordance with manufactures details

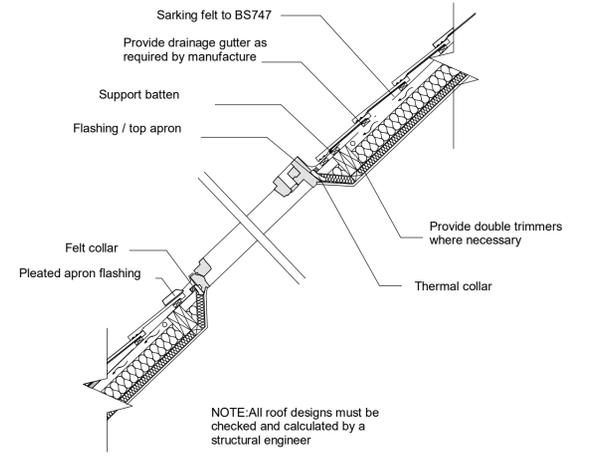

ROOFLIGHTS (SECTION)
Rooflight installed in accordance with manufactures details

Rev	06.06.2021	Planning and Building Regulations submissions
Client	Mr. N Bullen	
Project Title	736 East Rochester Way Sidcup Kent DA15 8PA	
Drawing Title	Sections & Details Sheet 2	
ETC DESIGN 92 MERLIN ROAD, WELLING, KENT DA16 2JR Mob: 07951 768598		
Scale	1 : 20@A1	
Date	Jun '21	Drawn by ETC
	CHK'd ETC	App'd box
Status	Planning & Building Regulations submission	
Dwg No.	736EAROWA/005	Rev. -