


Existing Ground Floor - Plan View



Proposed Ground Floor - Plan View

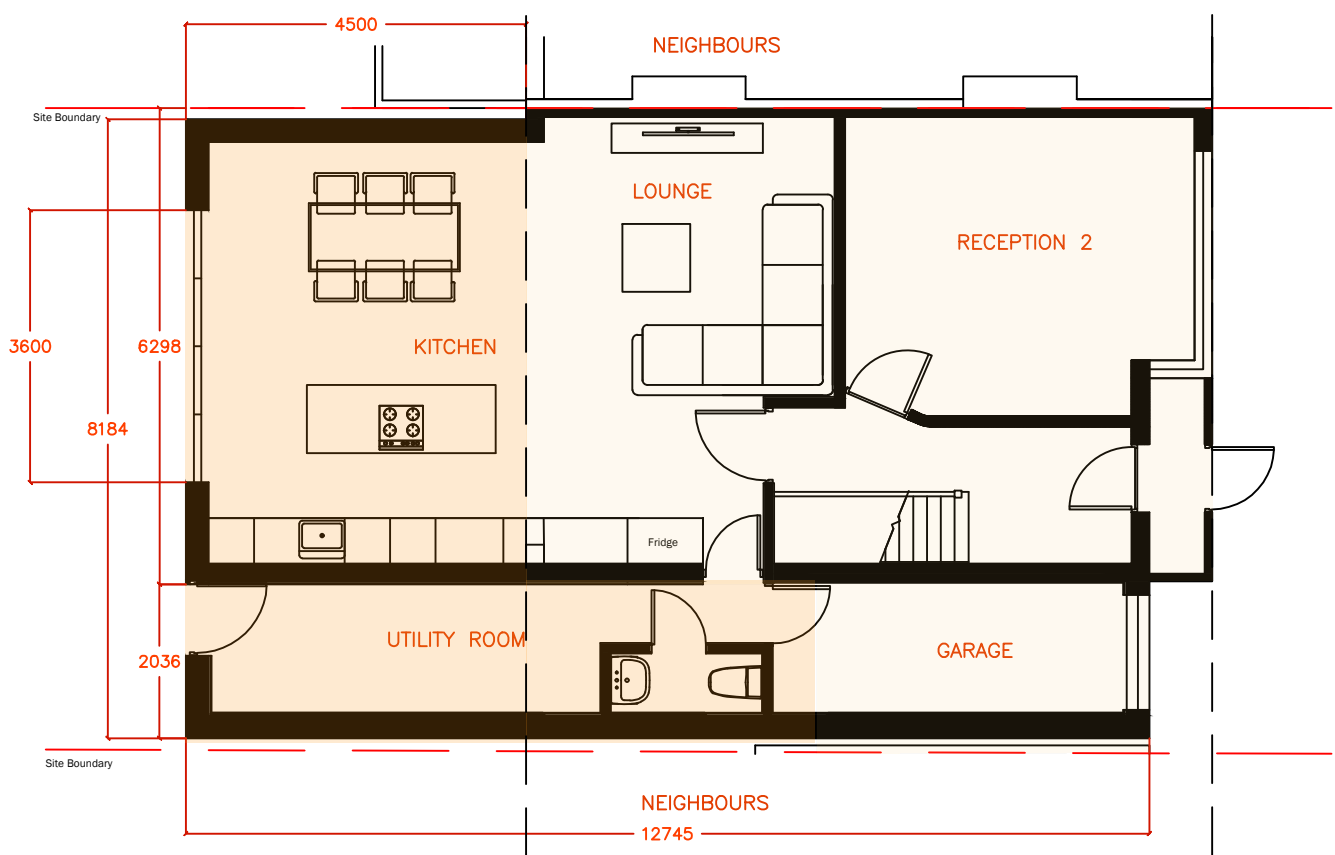

Address: 97 Schoolhouse Yard  
 Bloomfield Road, London, SE18 7JD  
 Email: info@a7studio.uk  
 Phone: 074 1515 2222

HUXLEY ROAD 50

Project : 1004  
 Address: 50 Huxley Road, Welling  
 Kent, DA16 2EW  
 Client: X Ferizaj

**Architectural Designers:**  
 Drawn by: E Allen

Revisions:

<b>Drawing Title :</b>	Existing & Proposed Ground Floor
Scale:	1:100 @A3
Project Ref:	1004/1002
Drawing No:	003
Revision:	-
Date:	21-Jun-21