

A3

A

B

C

D

E

F

G

1


2

3


4

5

6

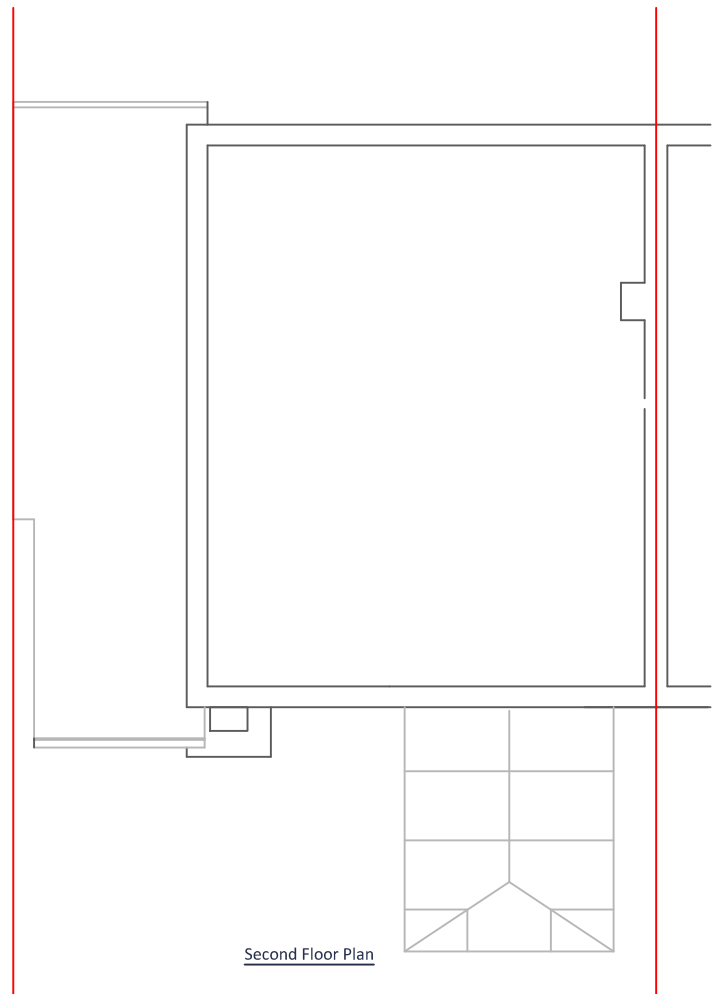

Second Floor Plan

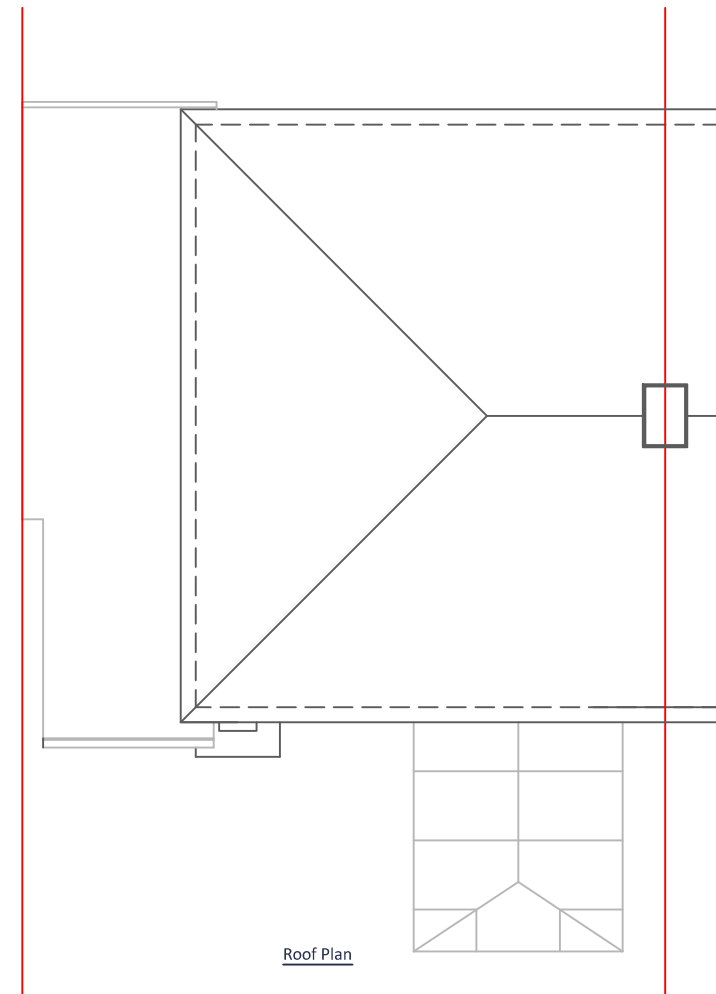

Roof Plan



Side Elevation
[as viewed from No. 14]



Do not scale

NOTES

All dimensions should be confirmed on site. Any measurements required for construction must not be scaled from this drawing.

All structural elements to be agreed with local authority Building Control prior to commencement of works.

Attention is drawn to the provisions of the party wall act 1996. Legal boundaries should be determined by others.

P1	21/05/21	APS	Planning Issue
Issue	Date	By	

FTF Designs LTD

49 HARTFORD ROAD
BEXLEY
KENT
DA5 1NL

Tel: 07824 777541
info@FTFDesigns.co.uk

Client

12 Hartford Road
Bexley
DA5 1NQ

Job Title

Internal Remodelling at Ground Floor
incorporating Partially Rebuilding
Existing Conservatory

Drawing Title

Existing Floor Plan, Roof Plan &
Elevation

Scale at A3
1:100

Drawing Status

Planning

Job No	Drawing No	Issue
843	843-A-101	P1