



PROPOSED FRONT ELEVATION

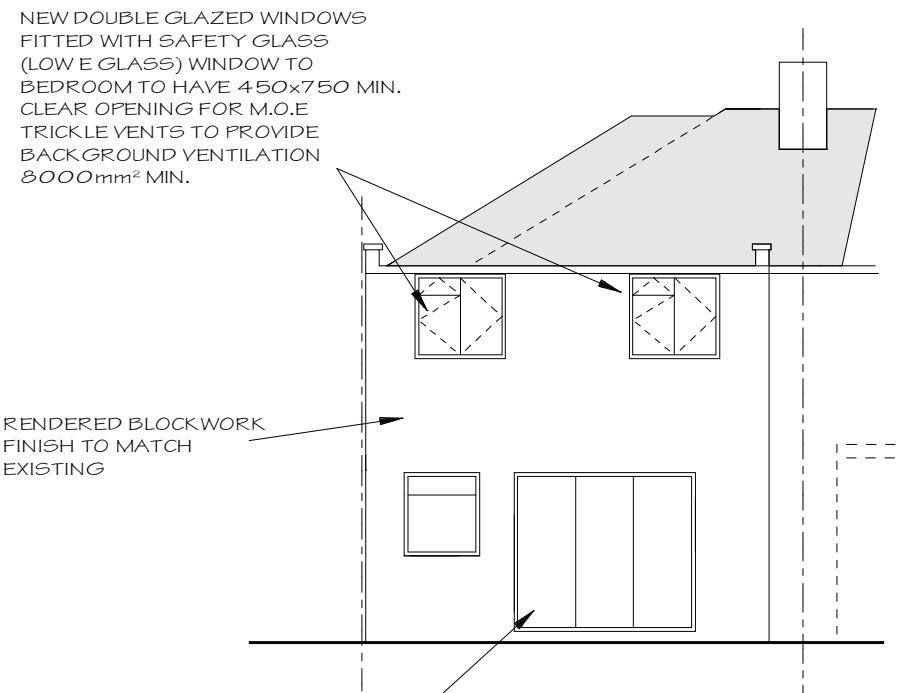

PROPOSED REAR ELEVATION

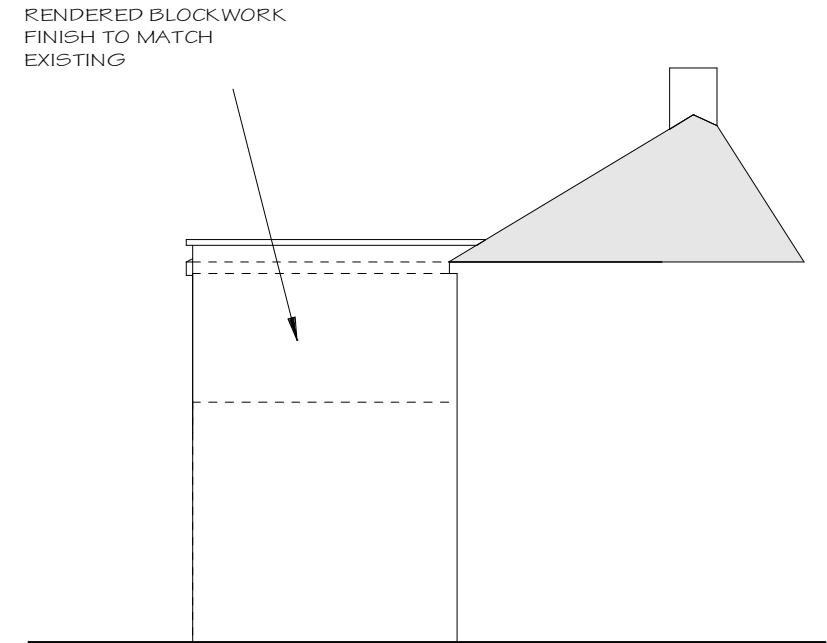


PROPOSED FLANK ELEVATION

NEW DOUBLE GLAZED WINDOWS
 FITTED WITH SAFETY GLASS
 (LOW E GLASS) WINDOW TO
 BEDROOM TO HAVE 450x750 MIN.
 CLEAR OPENING FOR M.O.E
 TRICKLE VENTS TO PROVIDE
 BACKGROUND VENTILATION
 8000mm² MIN.

RENDERED BLOCKWORK
 FINISH TO MATCH
 EXISTING

NEW BI-FOLD WINDOW TO MATCH
 EXISTING IN COLOUR & STYLE.
 (TO BE FITTED WITH LOW E SAFETY
 GLASS TOUGHENED TO B.S 6206)
 TRICKLE VENTS TO PROVIDE
 BACKGROUND VENTILATION
 8000mm² MIN.

RENDERED BLOCKWORK
 FINISH TO MATCH
 EXISTING

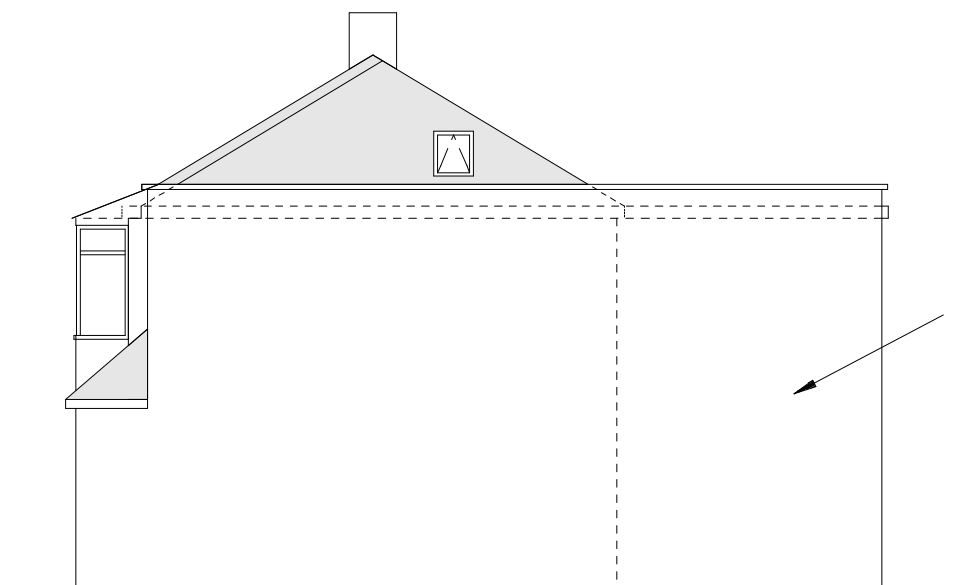

PROPOSED SIDE ELEVATION

RENDERED BLOCKWORK
 FINISH TO MATCH
 EXISTING

NOTE:
 THERE WILL BE NO ENCROACHMENT
 ONTO NEIGHBOURING PROPERTY



**TWO STOREY EXTENSION
 TO SIDE & REAR AT
 53 CLINTON AVENUE
 WELLING
 KENT DA16 2DY
 FOR MISS S ALLINGTON & MR. J. BINGHAM**



SCALE 1:100
 DATE JUNE 2021
 DRG.No DH21/117/01

REV. A