


PROPOSED ELEVATIONS

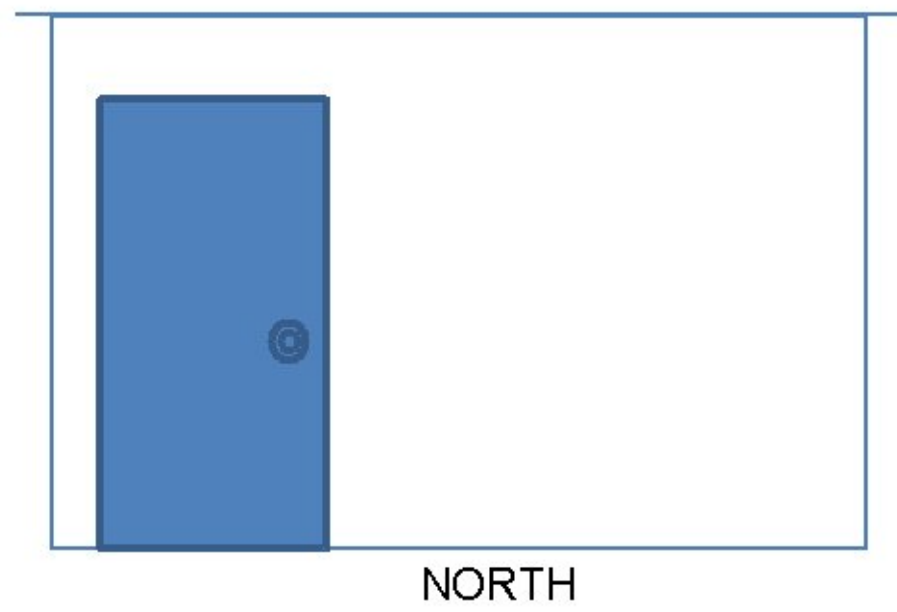

CONCRETE BLOCK CONSTRUCTION WITH SLATE TILE CLADDING



CONCRETE BLOCK CONSTRUCTION WITH SLATE TILE CLADDING

ELEVATION SCALE 1:50