



PROPOSED BASEMENT LAYOUT

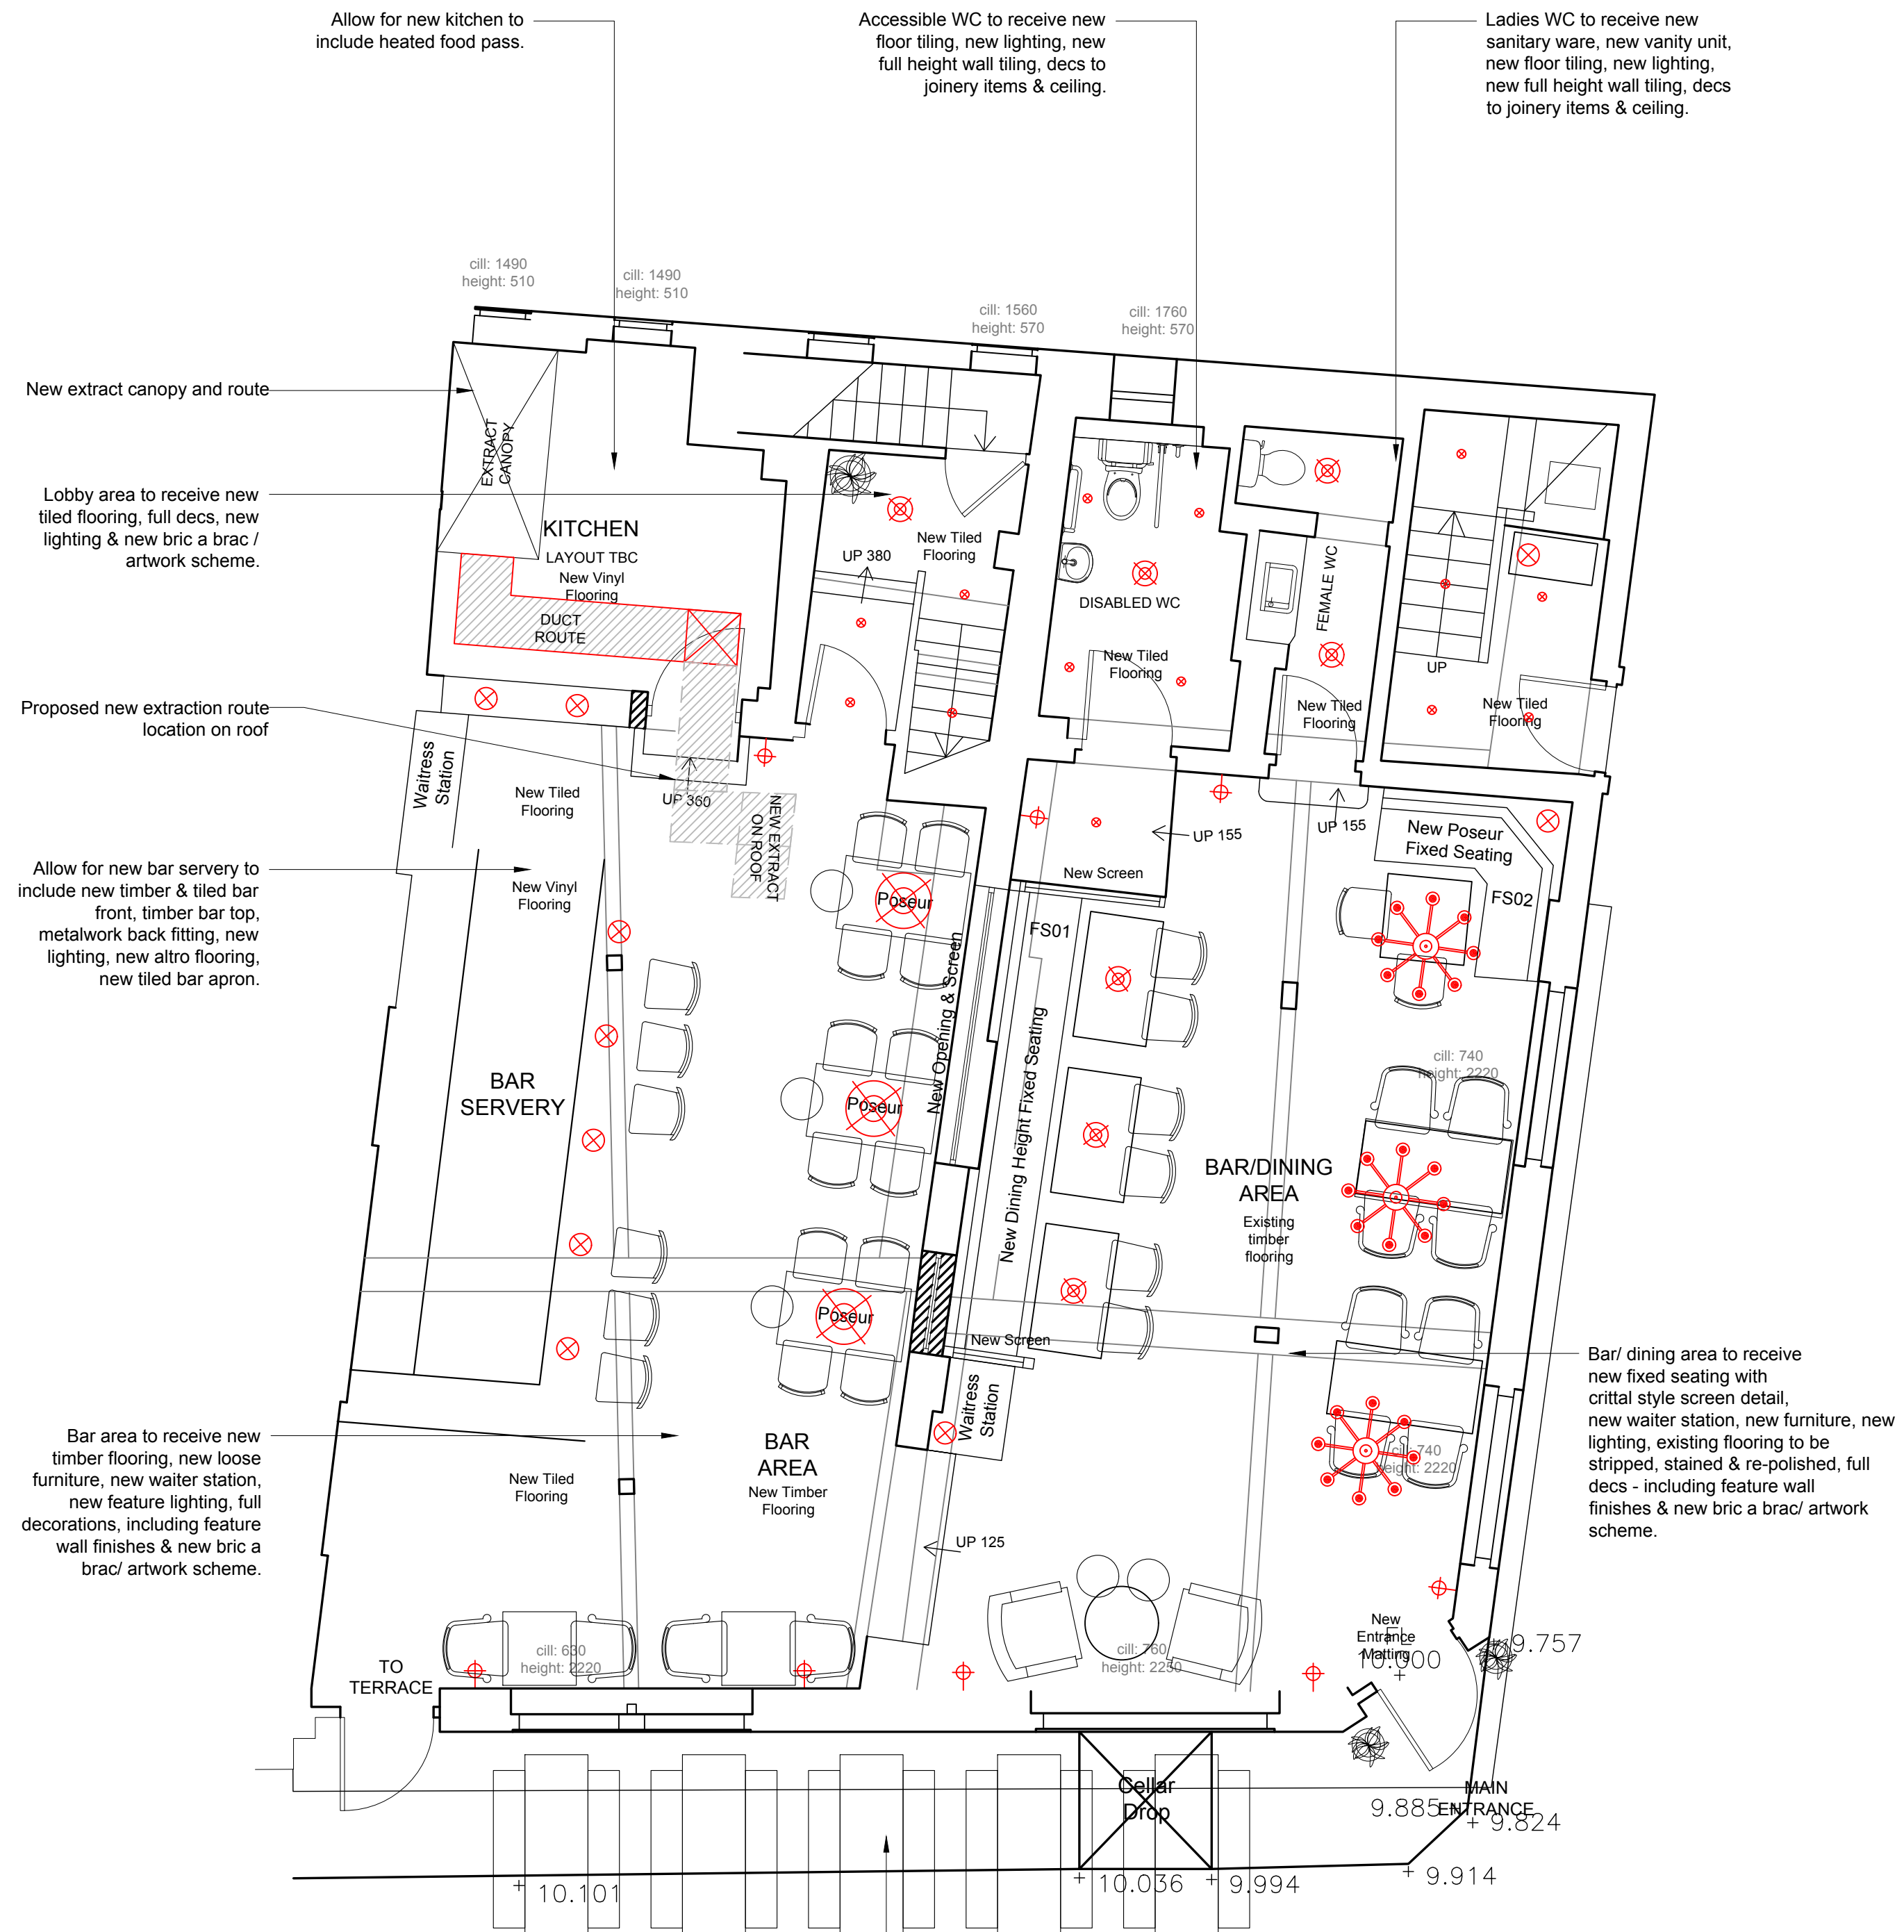

PROPOSED GROUND FLOOR LAYOUT

EXISTING INTERNAL COVERS =  
PROPOSED INTERNAL COVERS = 54

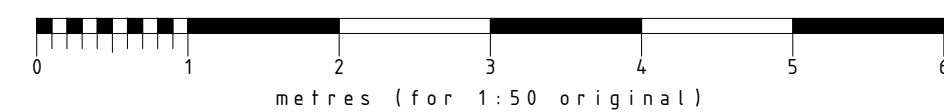

Rev:	Date:	Init:	Note:	© Copyright
D	21.07.21	ND	Extract canopy and route added	
C	23.04.21	ND	Lighting updated	
B	01.04.21	ND	cleaners cupboard removed from WC's and sizes adjusted to suit. hoist removed.	
A	07.12.20	FM	Notes added to layout, wall lights added to Unisex WC's.	

Stage: PRELIMINARY

Client: HARVEY'S BREWERY

Project address:  
113-114 WESTERN ROAD  
HOVE  
BRIGHTON  
BN1 2AB

Title: PROPOSED BASEMENT & GROUND FLOOR

Scale:	1:50	Dwg size:	A1
Drawn by:	IMC	Date:	NOV 2020
Drawing no:	4435-02-01	Rev:	D

**CONCORDE  
BGW GROUP**

London  
Unit 114  
Screenworks  
22 Highbury Grove  
N5 2EF

Doncaster  
Palmer Street  
Hyde Park  
Doncaster  
DN4 5DD

Nottingham  
Unit 3, The Glade  
Business Centre  
Forum Road  
Nottingham  
NG5 9RW