




- NOTES:
- All dimensions must be checked on site. The contractor must verify all site dimensions, drawings, details & specifications. Any discrepancies must be reported to CONCORDE BGW prior to any commencement of work.
 - Figured dimensions to take preference over those scaled.
 - All specified items are to be installed in accordance with the manufacturers recommendations & instructions.

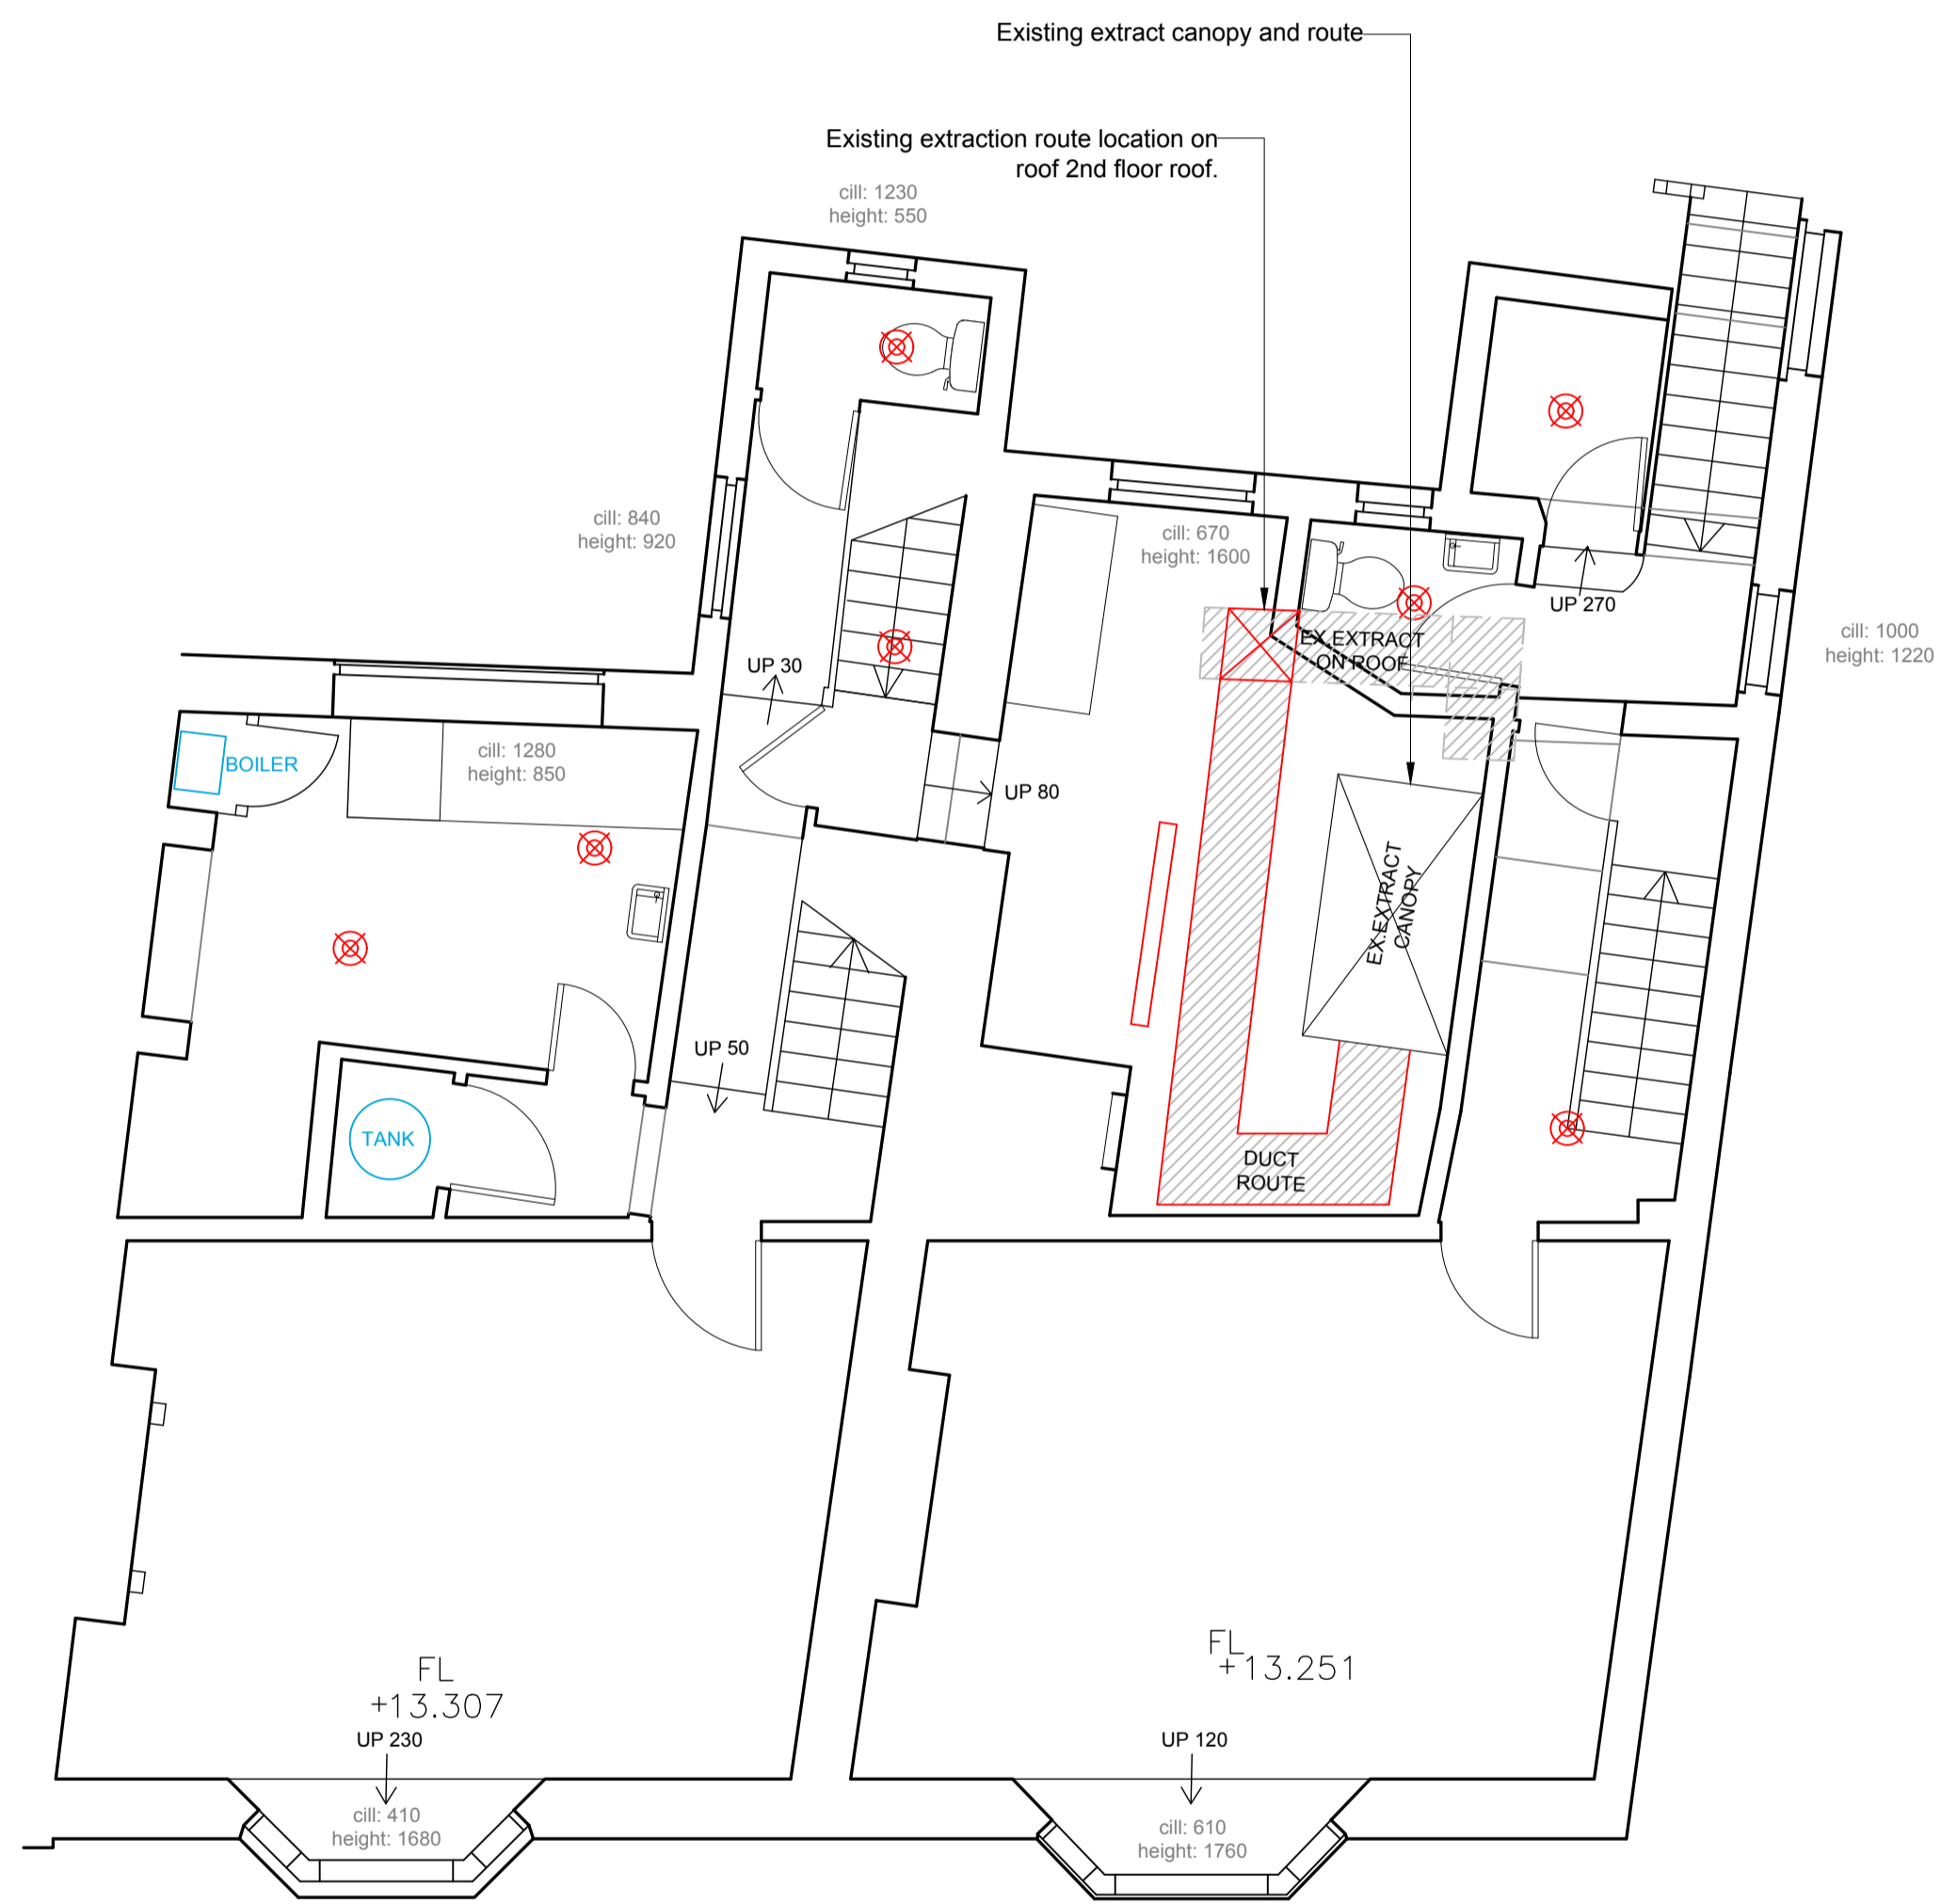

EXISTING FIRST FLOOR LAYOUT

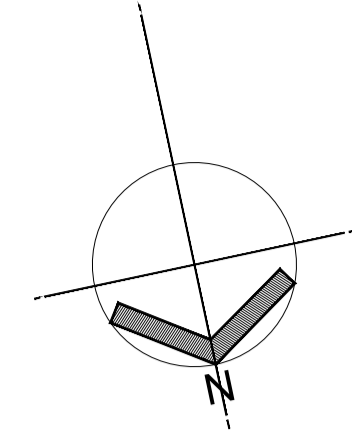

EXISTING SECOND FLOOR LAYOUT

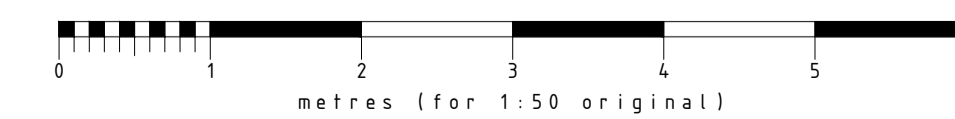

0	00.00.00	00	-
---	----------	----	---

Rev:	Date:	Init:	Note:	© Copyright
------	-------	-------	-------	-------------

Stage: **PRELIMINARY**

Client: **HARVEY'S BREWERY**

Project address:
**113-114 WESTERN ROAD
 HOVE
 BRIGHTON
 BN1 2AB**

Title: **EXISTING FF & SF**

Scale: **1:50** Dwg size: **A1**

Drawn by: **ND** Date: **APRIL 21**

Drawing no: **4435-01-02** Rev:

**CONCORDE
 BGW GROUP**

London Unit 114 Screenworks 22 Highbury Grove N5 2EF	Doncaster Palmer Street Hyde Park Doncaster DN4 5DD	Nottingham Unit 3, The Glade Business Centre Forum Road Nottingham NG5 9RW
---	--	--