



- NOTES:
- All dimensions must be checked on site. The contractor must verify all site dimensions, drawings, details & specifications. Any discrepancies must be reported to CONCORDE BGW prior to any commencement of work.
 - Figured dimensions to take preference over those scaled.
 - All specified items are to be installed in accordance with the manufacturers recommendations & instructions.

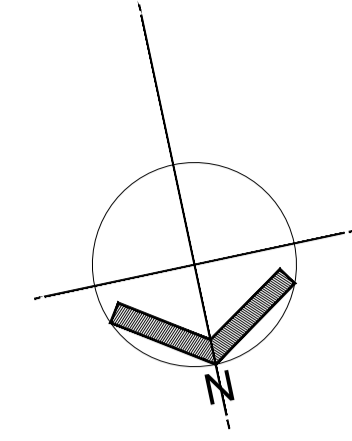

PROPOSED FIRST FLOOR LAYOUT



PROPOSED SECOND FLOOR LAYOUT

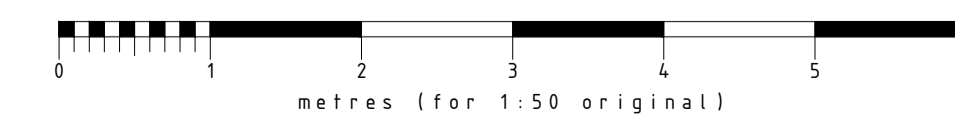

0	00.00.00	00	-
---	----------	----	---

Rev:	Date:	Init:	Note:	© Copyright
------	-------	-------	-------	-------------

Stage: **PRELIMINARY**

Client: **HARVEY'S BREWERY**

Project address:
**113-114 WESTERN ROAD
 HOVE
 BRIGHTON
 BN1 2AB**

Title: **PROPOSED FF & SF**

Scale:	1:50	Dwg size:	A1
--------	-------------	-----------	-----------

Drawn by:	ND	Date:	APRIL 21
-----------	-----------	-------	-----------------

Drawing no:	4435-02-02	Rev:	
-------------	-------------------	------	--

CONCORDE BGW GROUP

London Unit 114 Screenworks 22 Highbury Grove N5 2EF	Doncaster Palmer Street Hyde Park Doncaster DN4 5DD	Nottingham Unit 3, The Glade Business Centre Forum Road Nottingham NG5 9RW
---	--	--