


Location Plan

Scale 1:1250

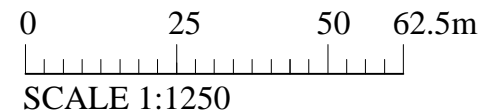

Notes:
 ALL DETAILS AND MEASUREMENTS TO BE CHECKED ON SITE.
 ALL DIMENSIONS ARE IN MM UNLESS OTHERWISE STATED
 ALL NEW PROPOSED MATERIALS TO MATCH EXISTING.
 ALL STEEL BEAMS/COLUMNS SHOWN ON DRAWING ARE ALL SUBJECT TO CONFIRMATION FROM STRUCTURAL ENGINEER
 ALL PROPOSED WINDOWS OVERLOOKING OTHER NEIGHBOURS IF SHOWN SHOULD BE OF OBSCURE GLAZING
 THIS DRAWING AND WORKS SHOWN ARE THE COPYRIGHT OF BRETWAY DESIGNS AND MAY NOT BE REPRODUCED EXCEPT BY WRITTEN PERMISSION

Client :

40 Smithy Wood Crescent,
 Woodseats, Sheffield,
 S8 0NT.

Site :

Proposed Front and Rear
 Dormer Extension and Internal
 Alterations to 40 Smithy Wood
 Crescent, Woodseats, Sheffield,
 S8 0NT.

Drawing Title

Location Plan

BRETWAY
DESIGNS LTD

Pinnacle House Business Centre, Newark
 Road, Peterborough, PE1 5YD, U.K.
 Tel : 01733857631, 07852332121
 e-mail: info@bretwaydesigns.com

July 2021

Scale : As Noted

Print @ A4 Sheet Size

PP/21/0490-04