



Notes:
All dimensions are to structural elements/openings, not finished surface, unless otherwise stated.


- Material Key:
1. Black horizontal timber cladding to match existing house
 2. Black horizontal timber garage doors with glazed elements
 3. Black uPVC rainwater goods
 4. Timber framed windows; dark grey frames
 5. Black horizontal timber door
 6. Stone to match existing landscaping
 7. Plain Tile Roof

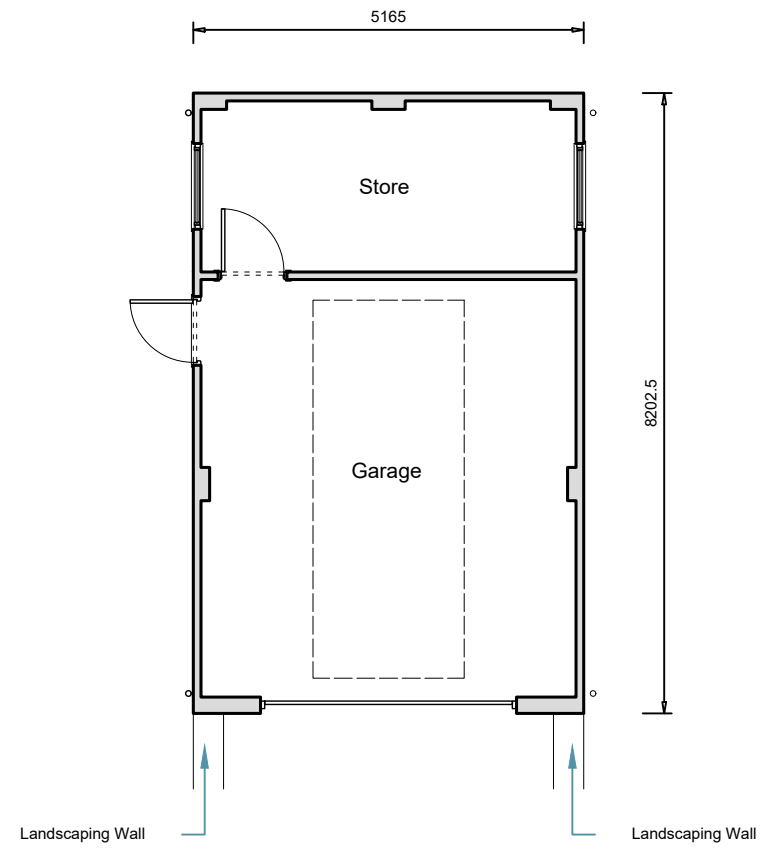


Proposed Ground Floor Plan

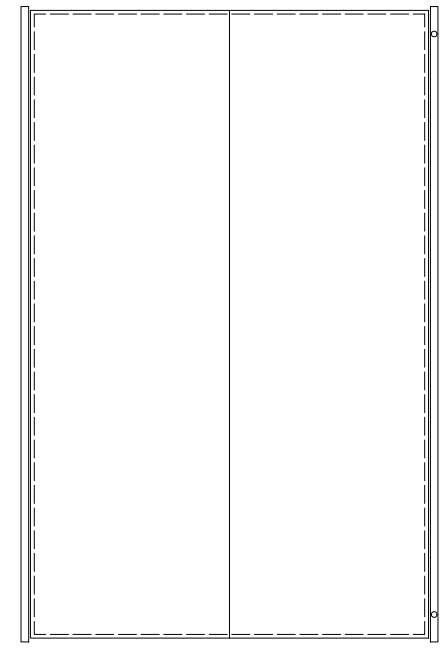


Proposed Roof Plan

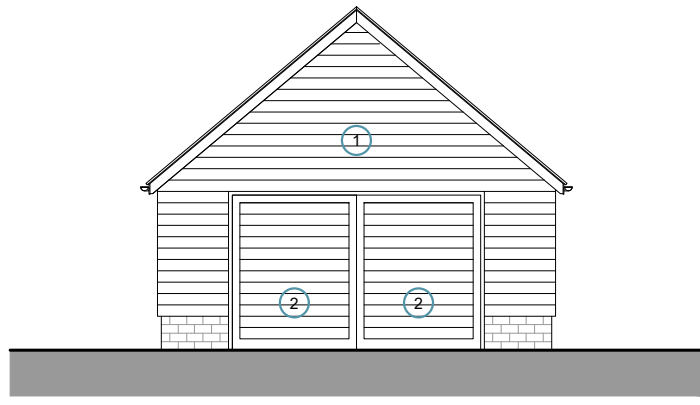


West Elevation (Front)

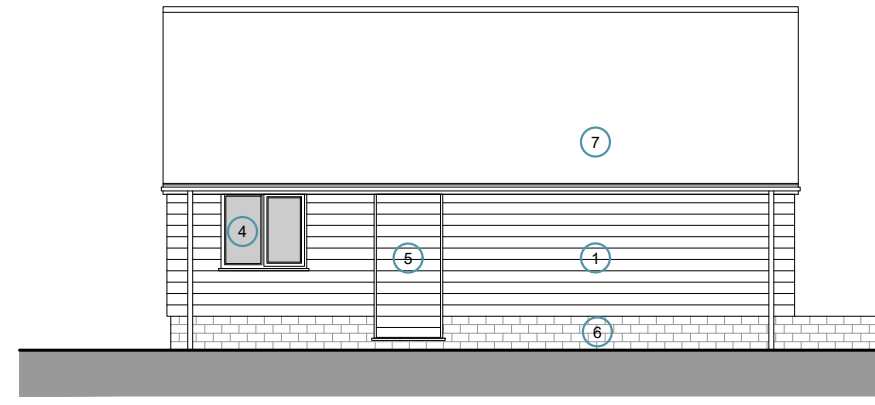

North Elevation (Side)

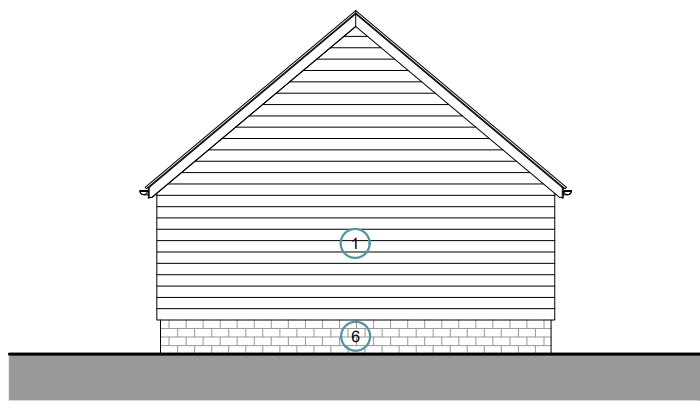

East Elevation (Rear)

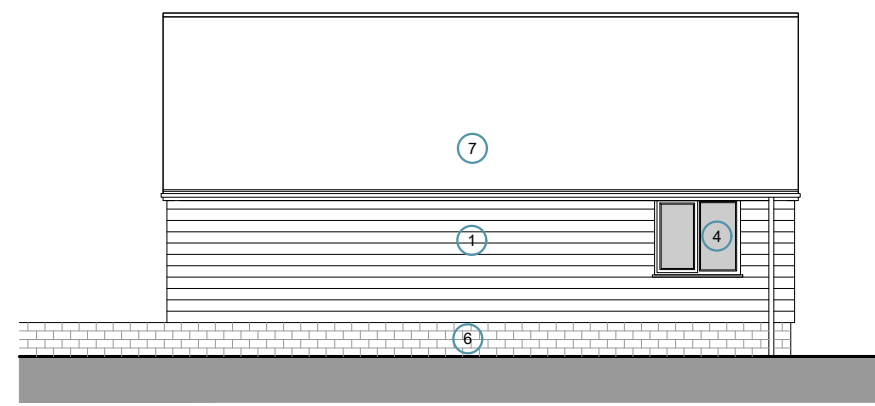

South Elevation (Side)

Rev	Date	Details	Drawn	Checked
01	26.08.2021	Planning drawing issue	AJS	JHF

SCROXTON & PARTNERS

Northampton - 01933 698 001 London - 0203 745 8018
northampton@scroxtonandpartners.co.uk london@scroxtonandpartners.co.uk

Client:
Mr Syngé

Project Name:
Millgate Barn

Site Address:
**Millgate Barn | Radclive
Buckinghamshire
MK18 4AB**

Drawing Number:
1206 SAP V2 XX DR A 10120 SO

Drawing Title:
Proposed Garage Plans & Elevations

Project Lead:
JHF

Scale:
1:100

Paper:
A3

Stage:
3

Project Phase:
Planning

Volume:
V2

Only agreed dimensions are to be taken from this drawing. All dimensions are to be checked on site before any work is put in hand. If in doubt, ask. This drawing must be read in conjunction with all other relevant project drawings, schedules and specifications as listed on the most recent Scroxton & Partners drawing issue sheet. This drawing may not be copied, reproduced, or used in any way without prior written permission from one of the Scroxton & Partners team. Attempting to use any information provided by Scroxton & Partners for purposes other than that agreed may incur further fees or litigation. © Copyright Scroxton & Partners

